




SEZ. E-E
M=1:25

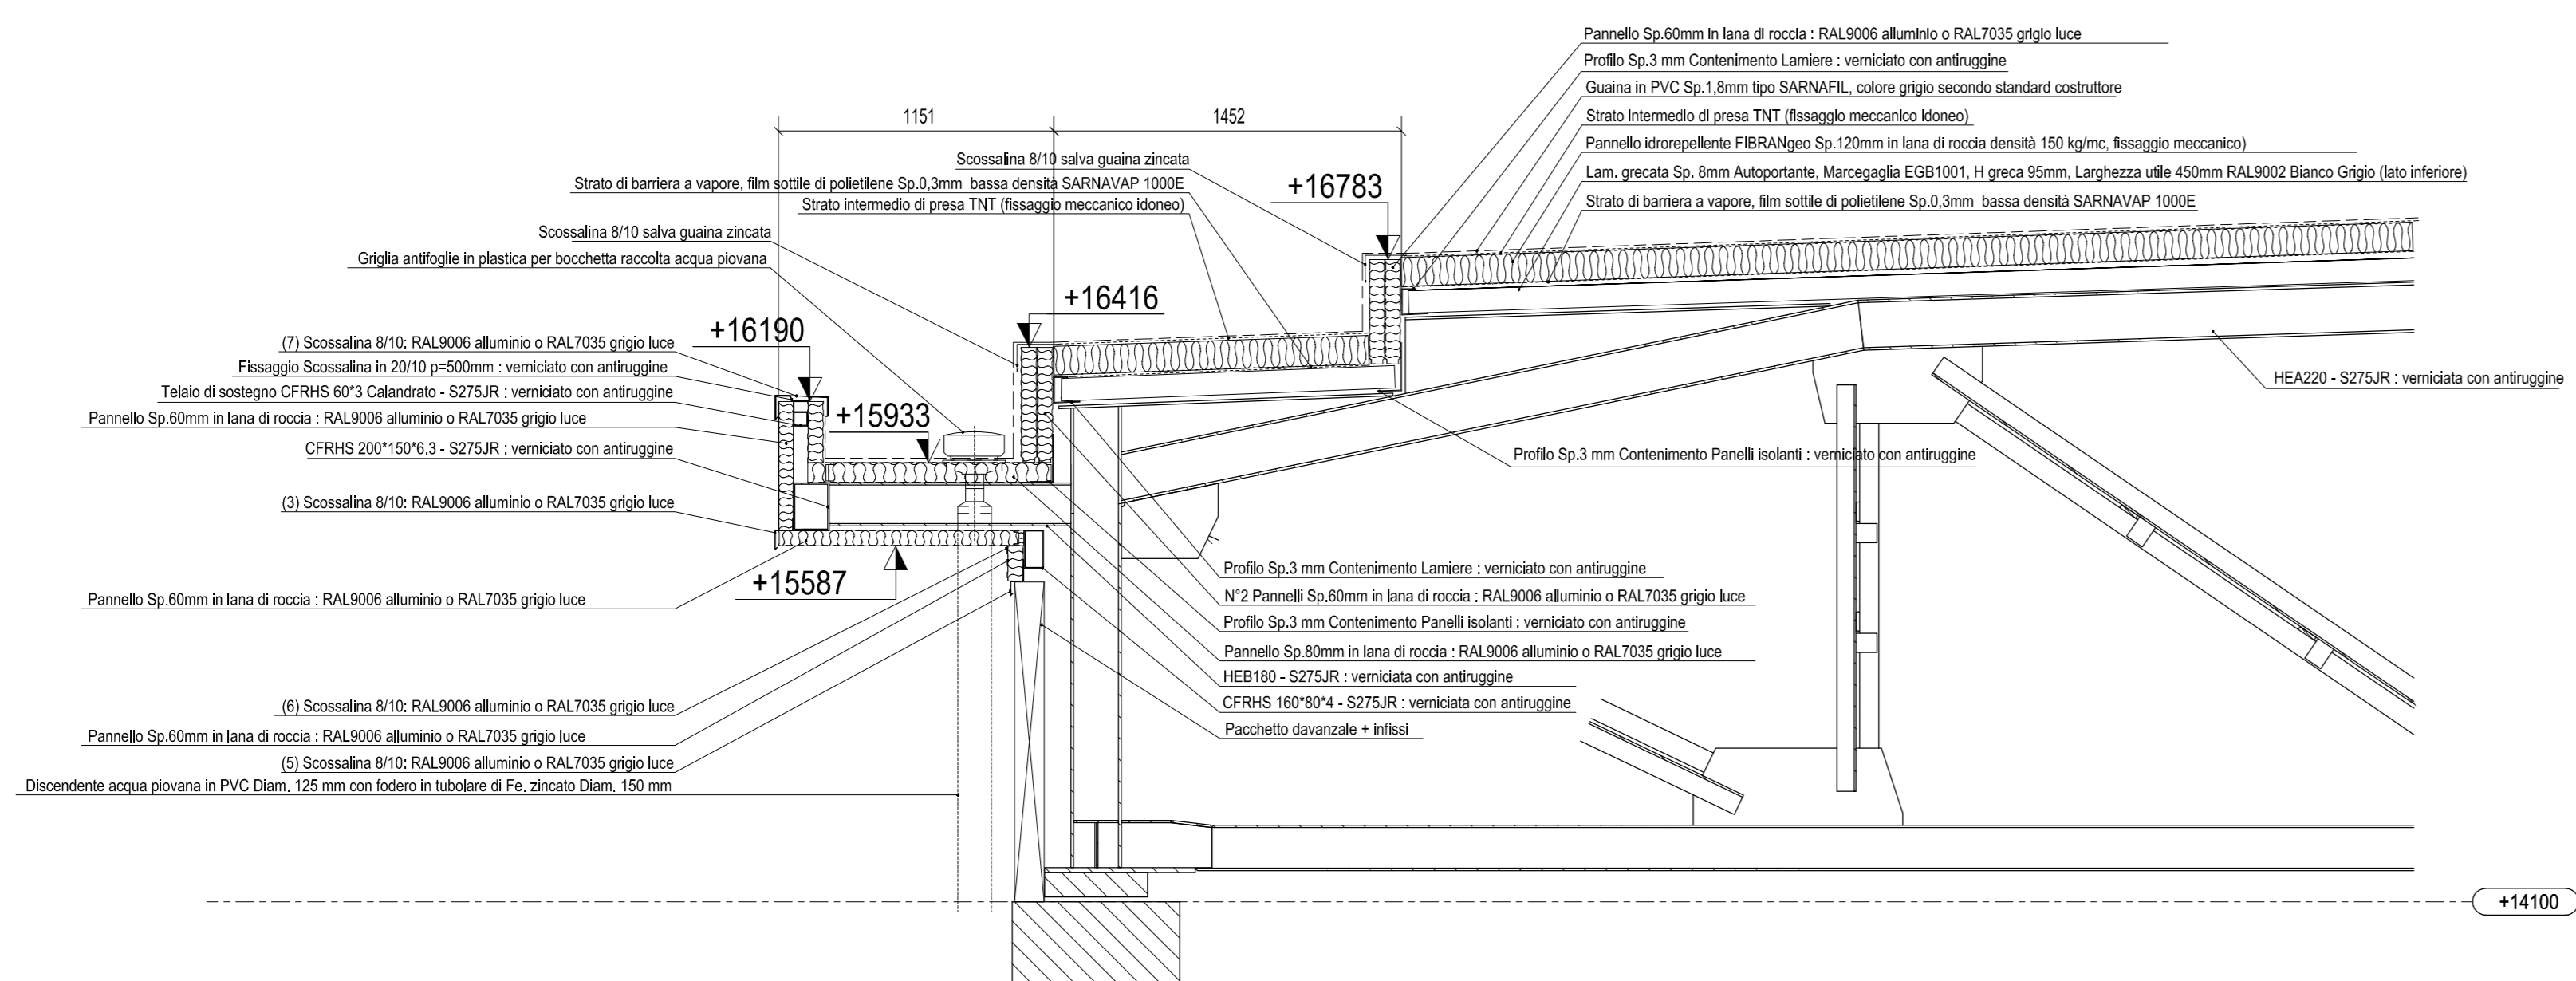


SEZ. A-A
1:25 M=

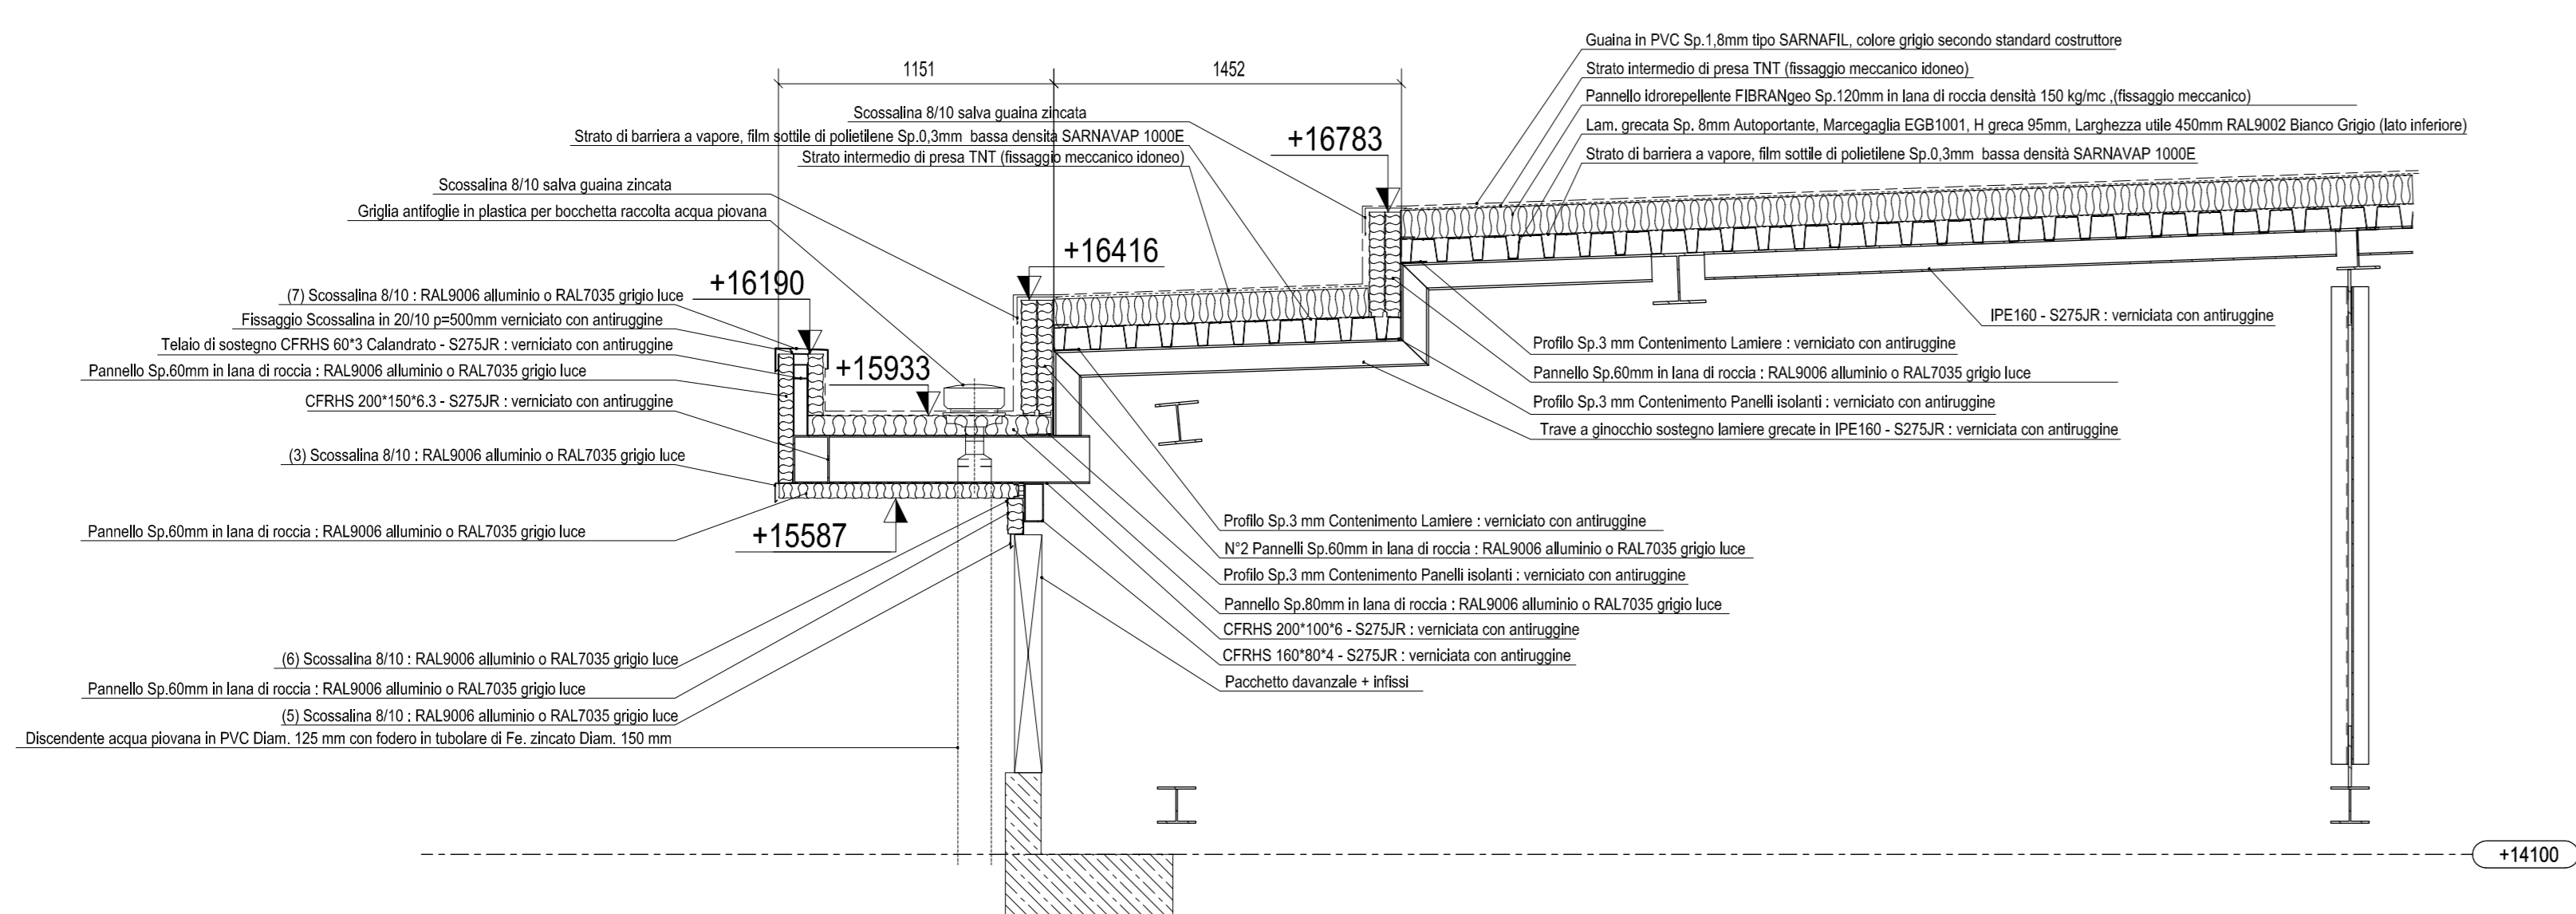


ACHSE-9
M=1:25

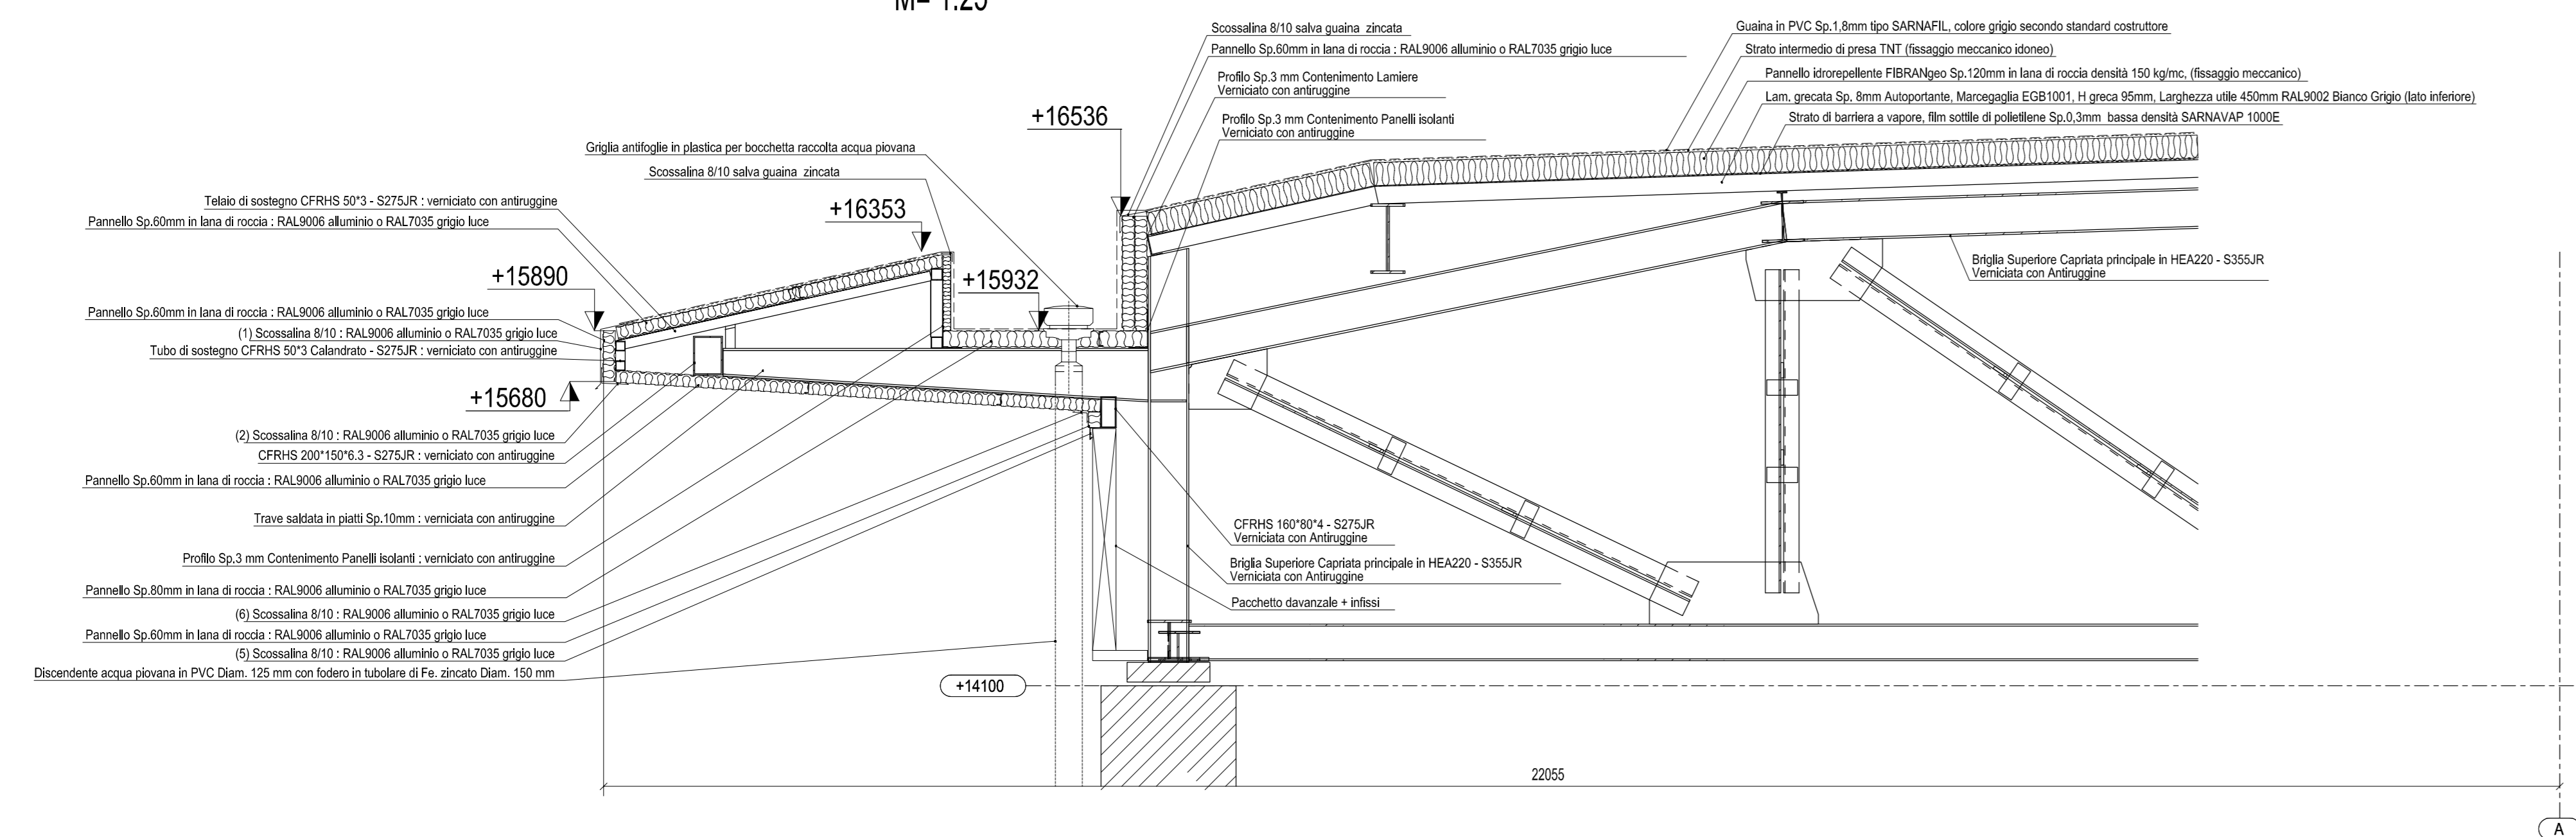


SEZ. B-B
M=1:25

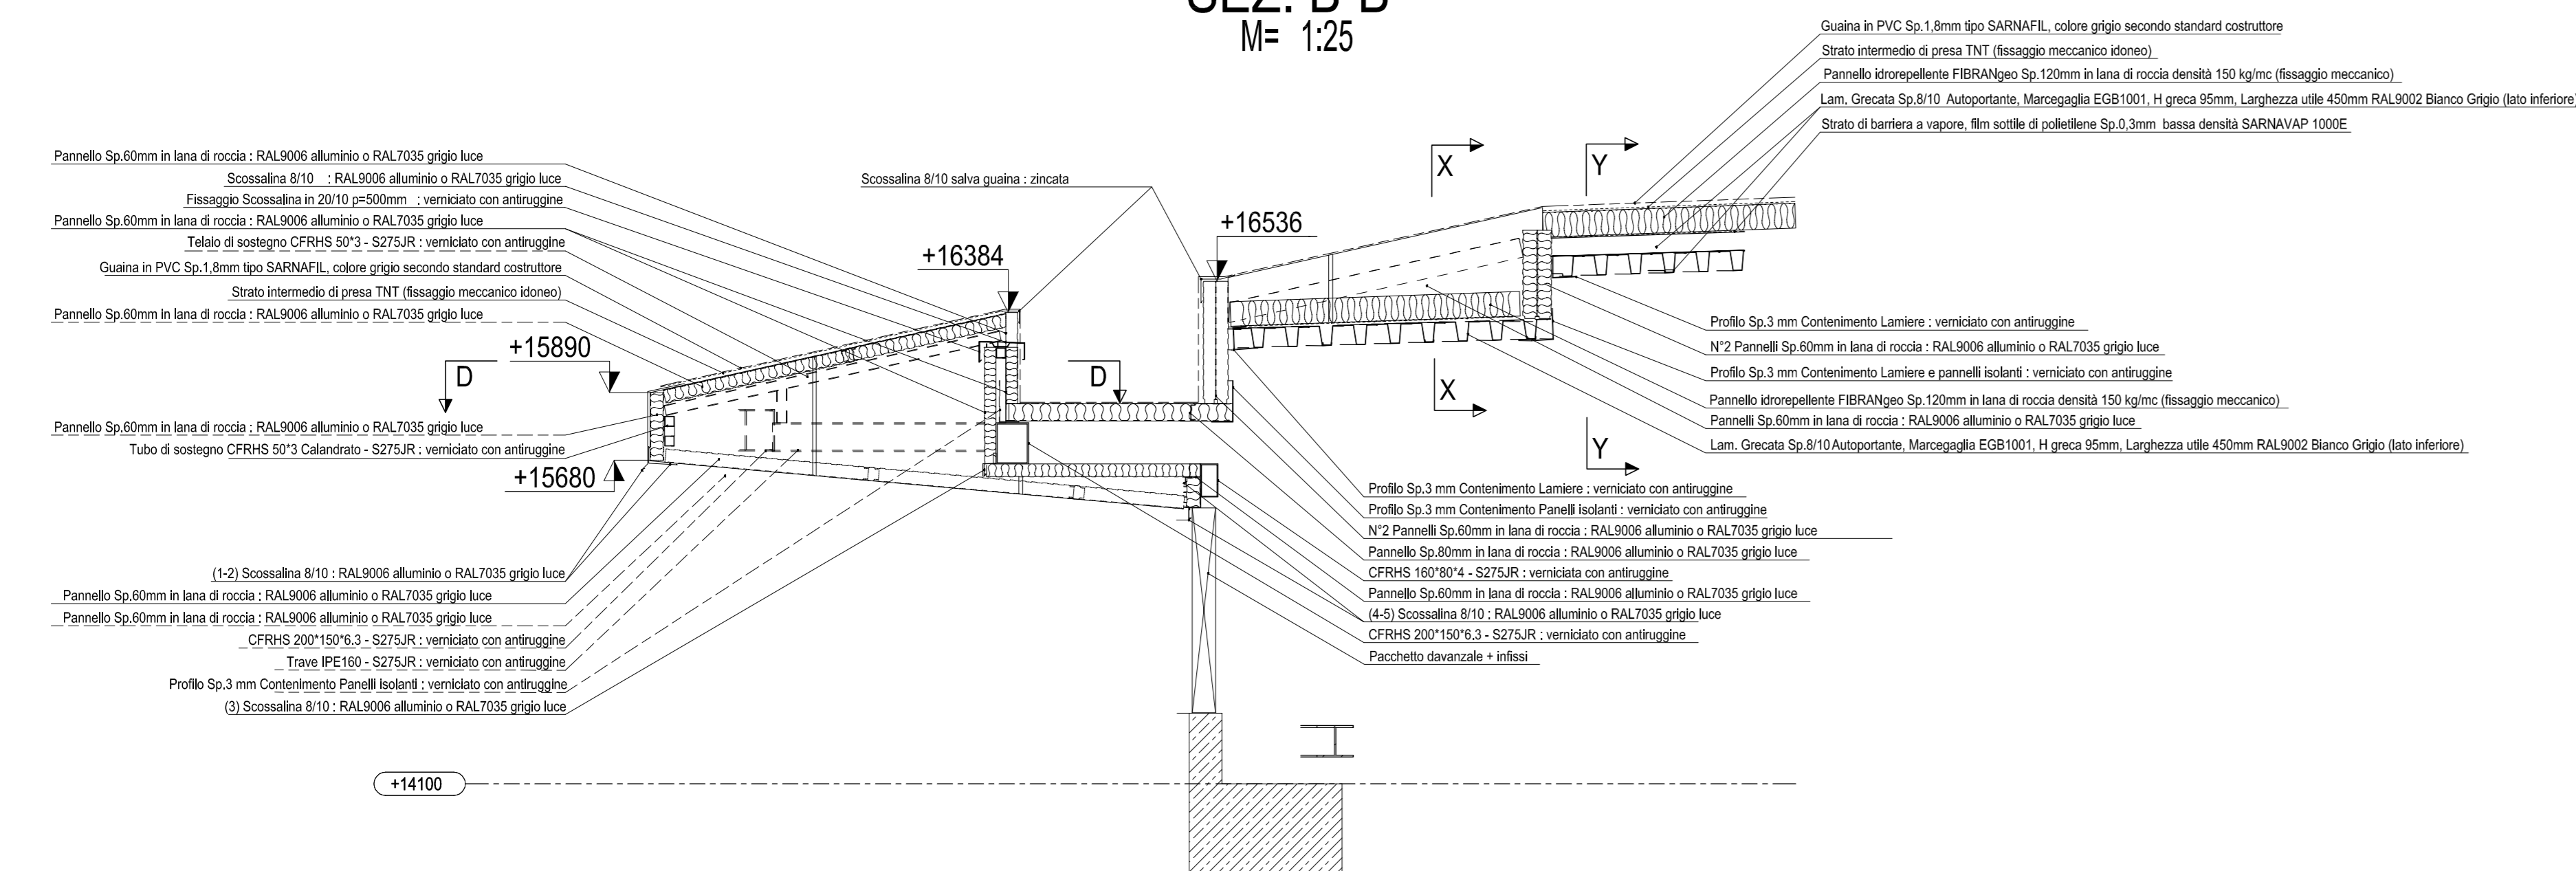


Y - Y
M=1:10

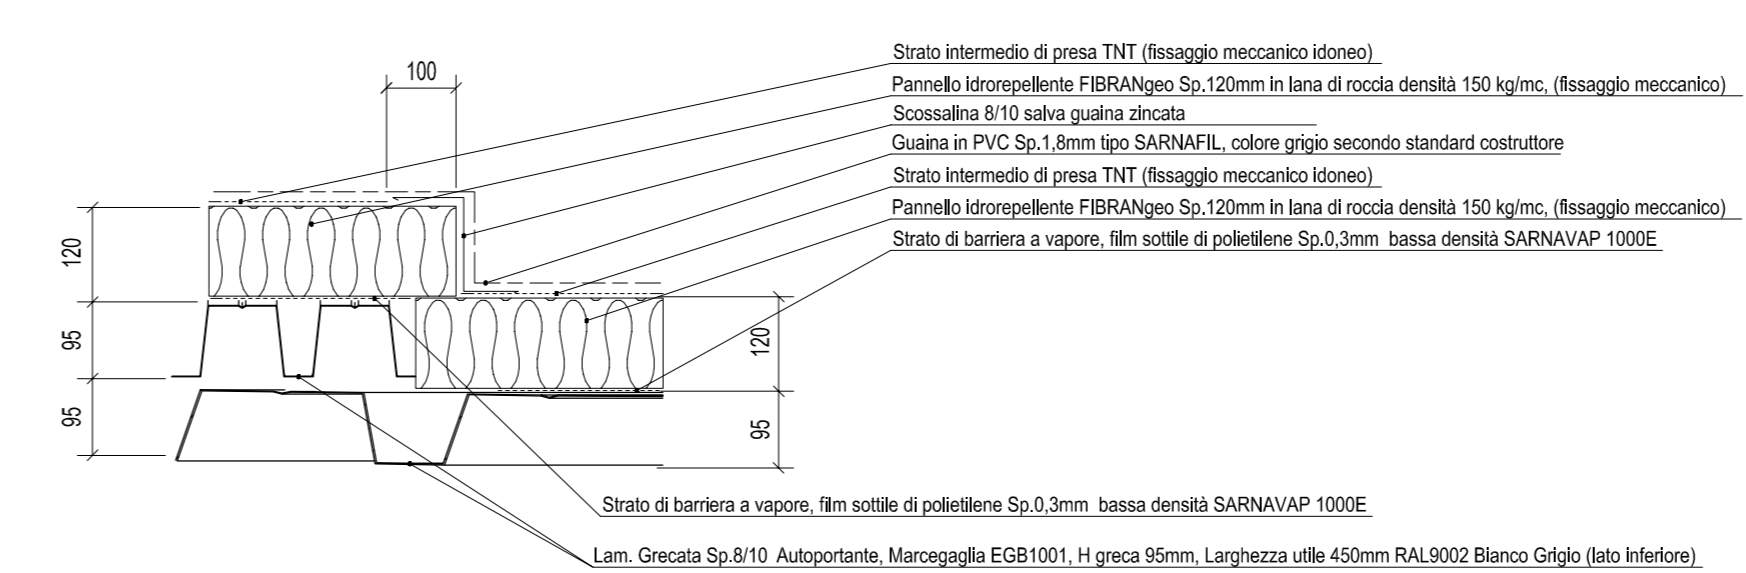


X - X
M=1:10

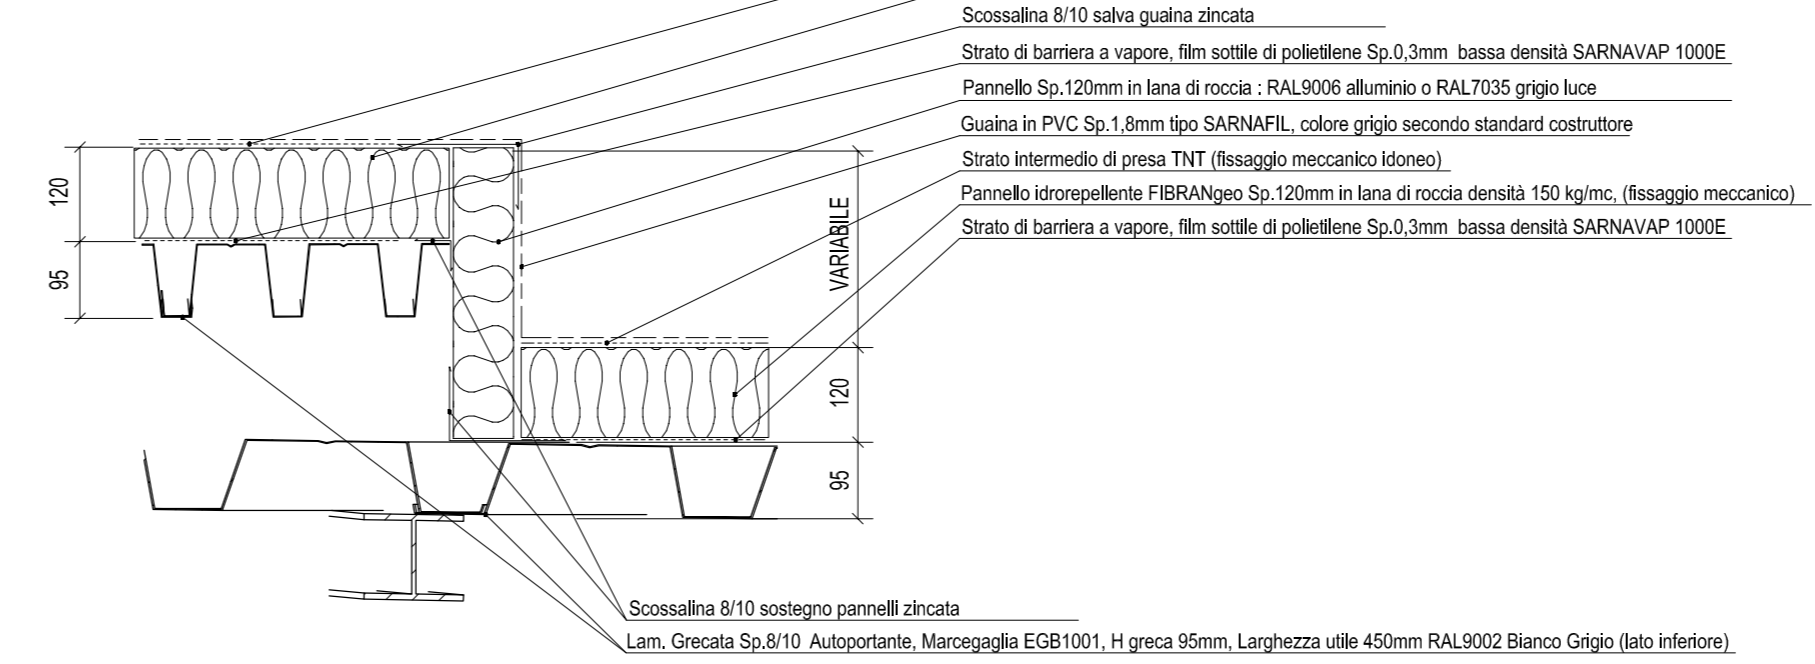


C - C siehe Pl.Nr.: 2048-S-0-P-103
M=1:10

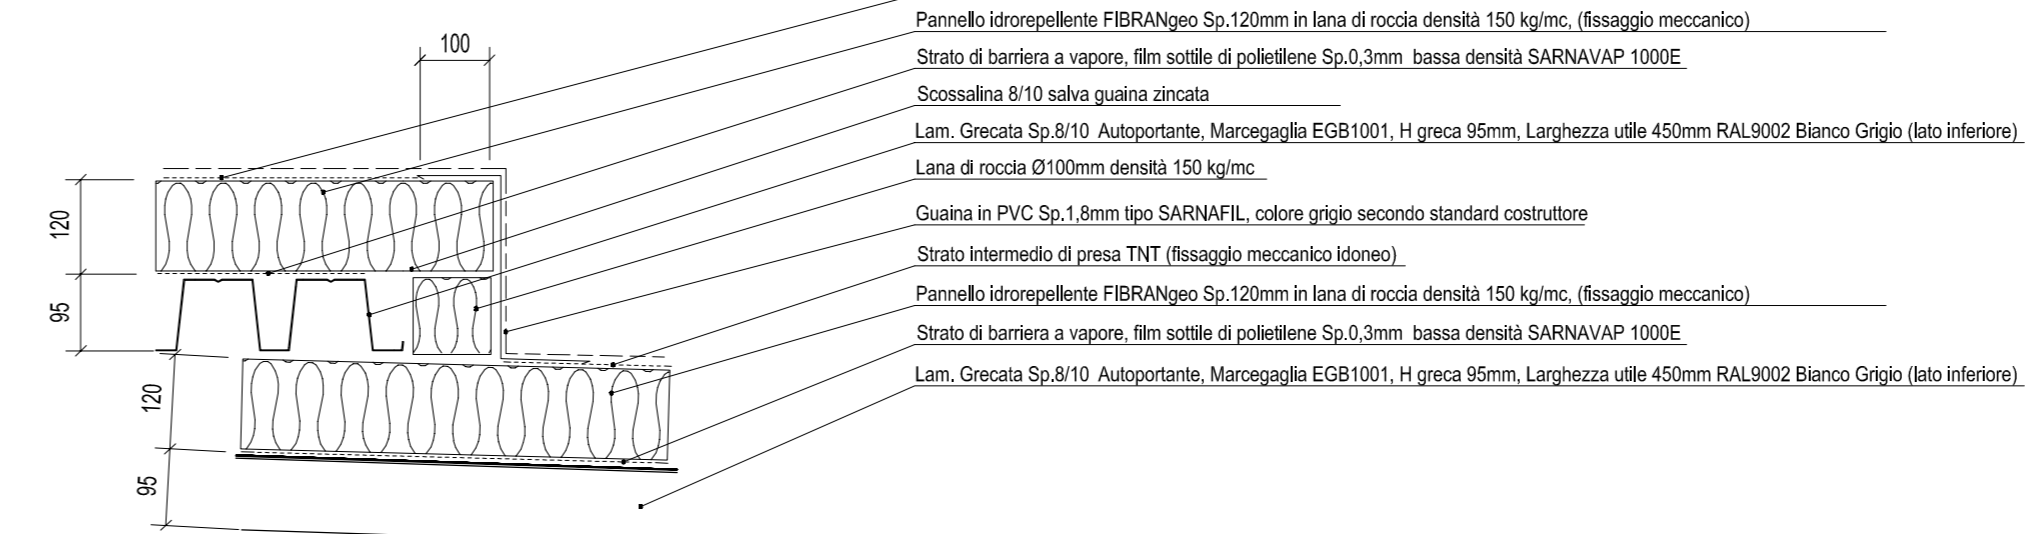

F - F
M=1:10

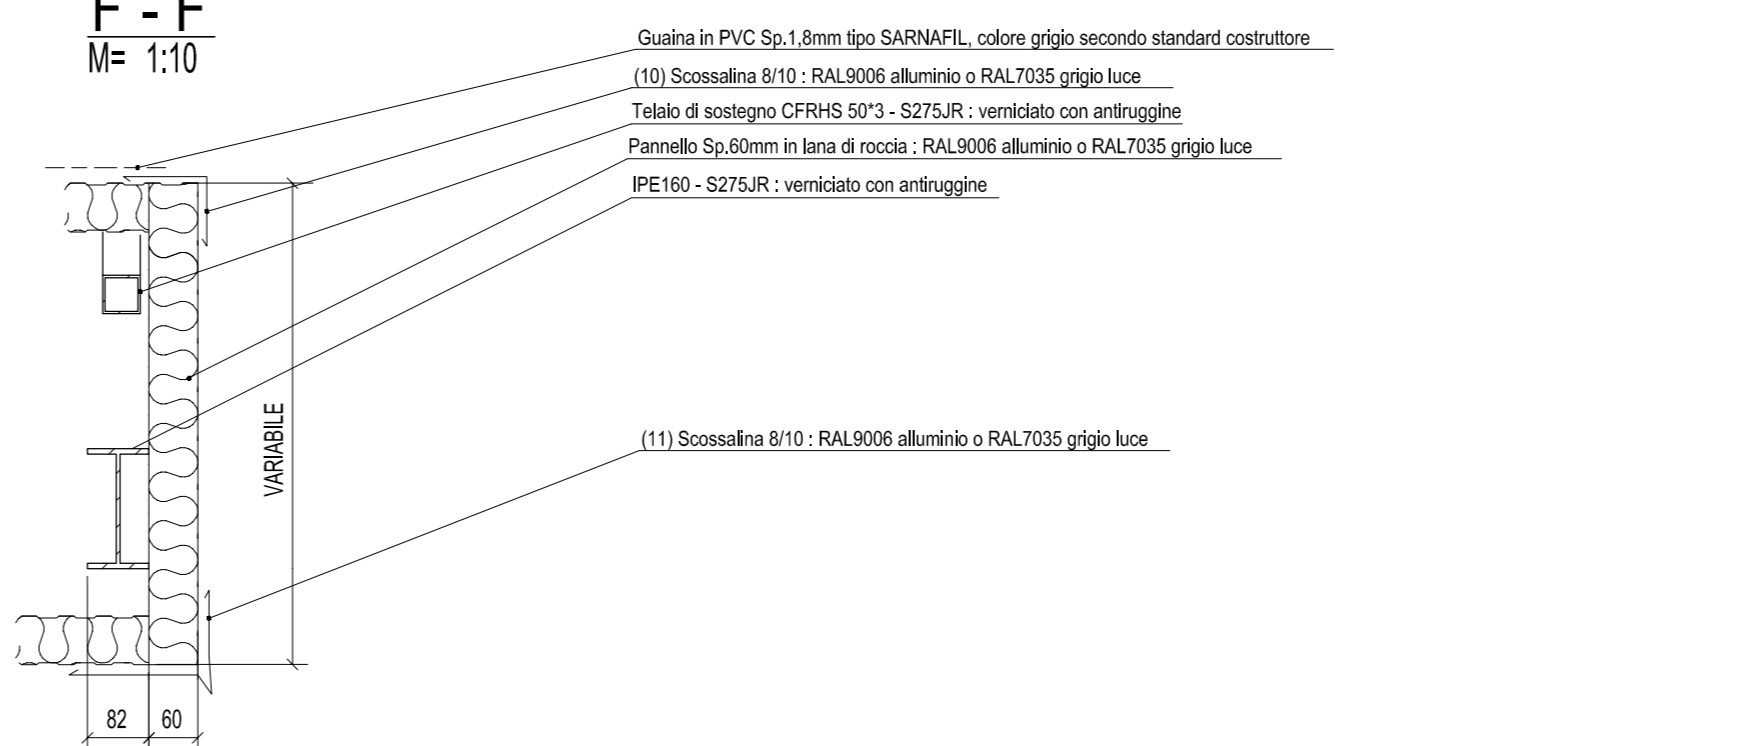

D - D
M=1:10

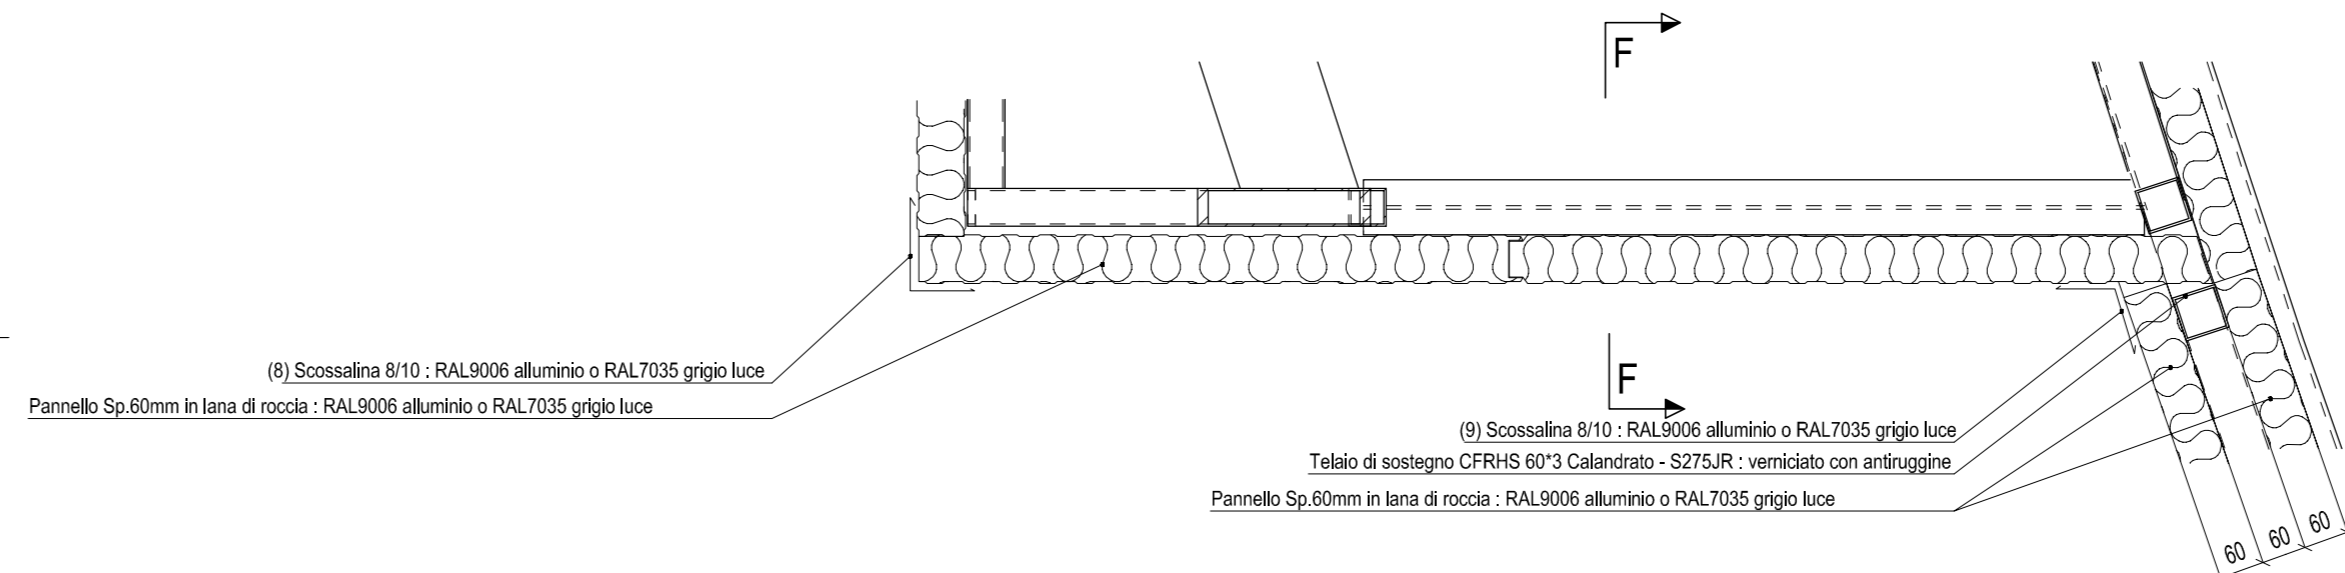

KEY PLAN
M= 1:250

