



Vista F-F SCALA 1:25

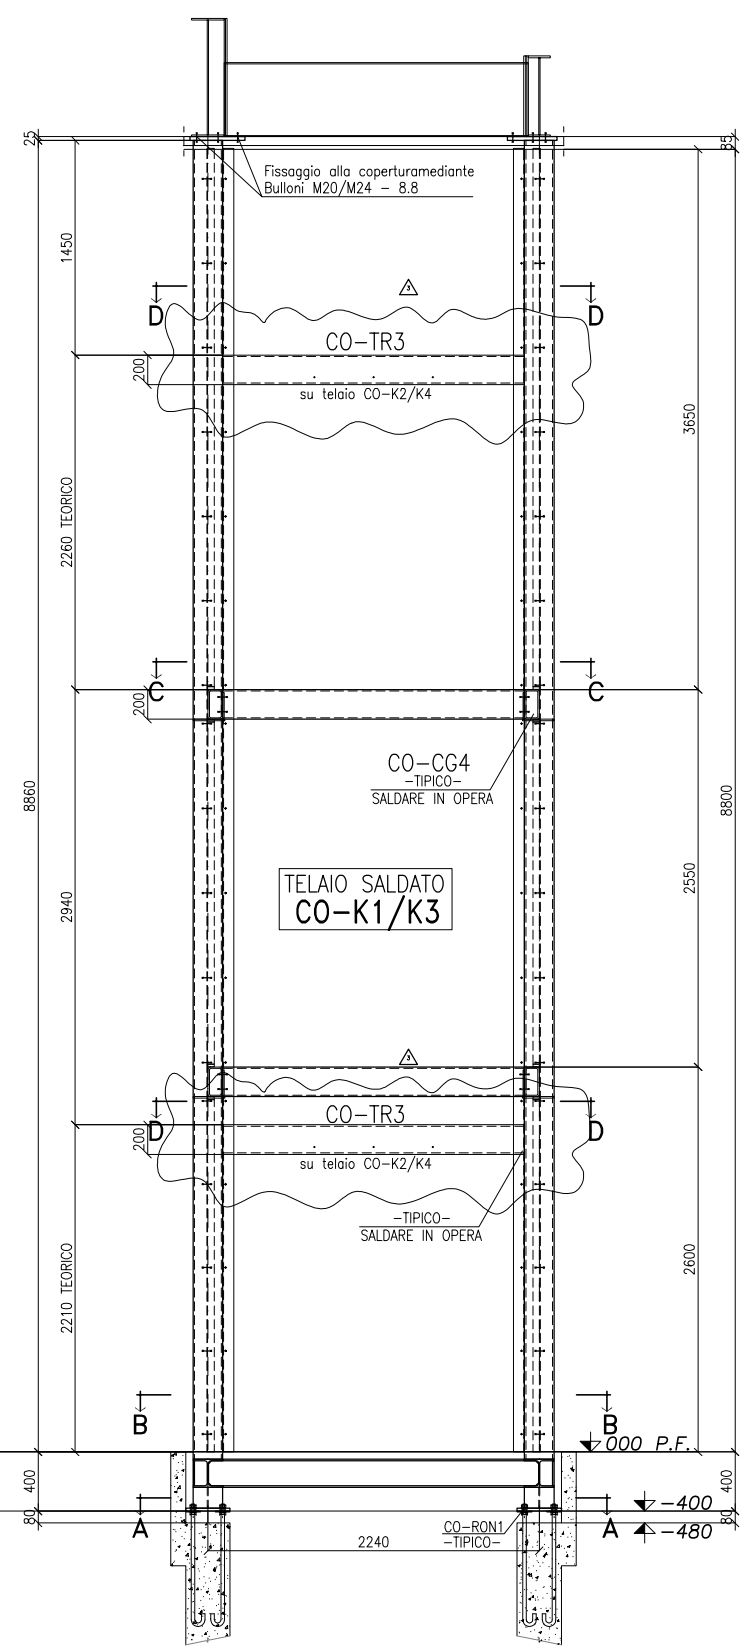

Sez. E-E SCALA 1:25

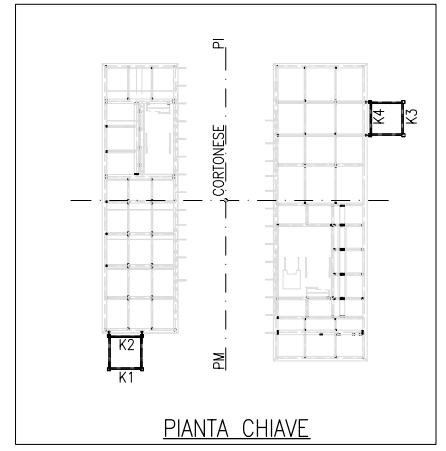

PIANTA CHIAVE