



A B C D E F G H I J K L M N O


PARTIAL AXONOMETRY 1 / 3
1/75

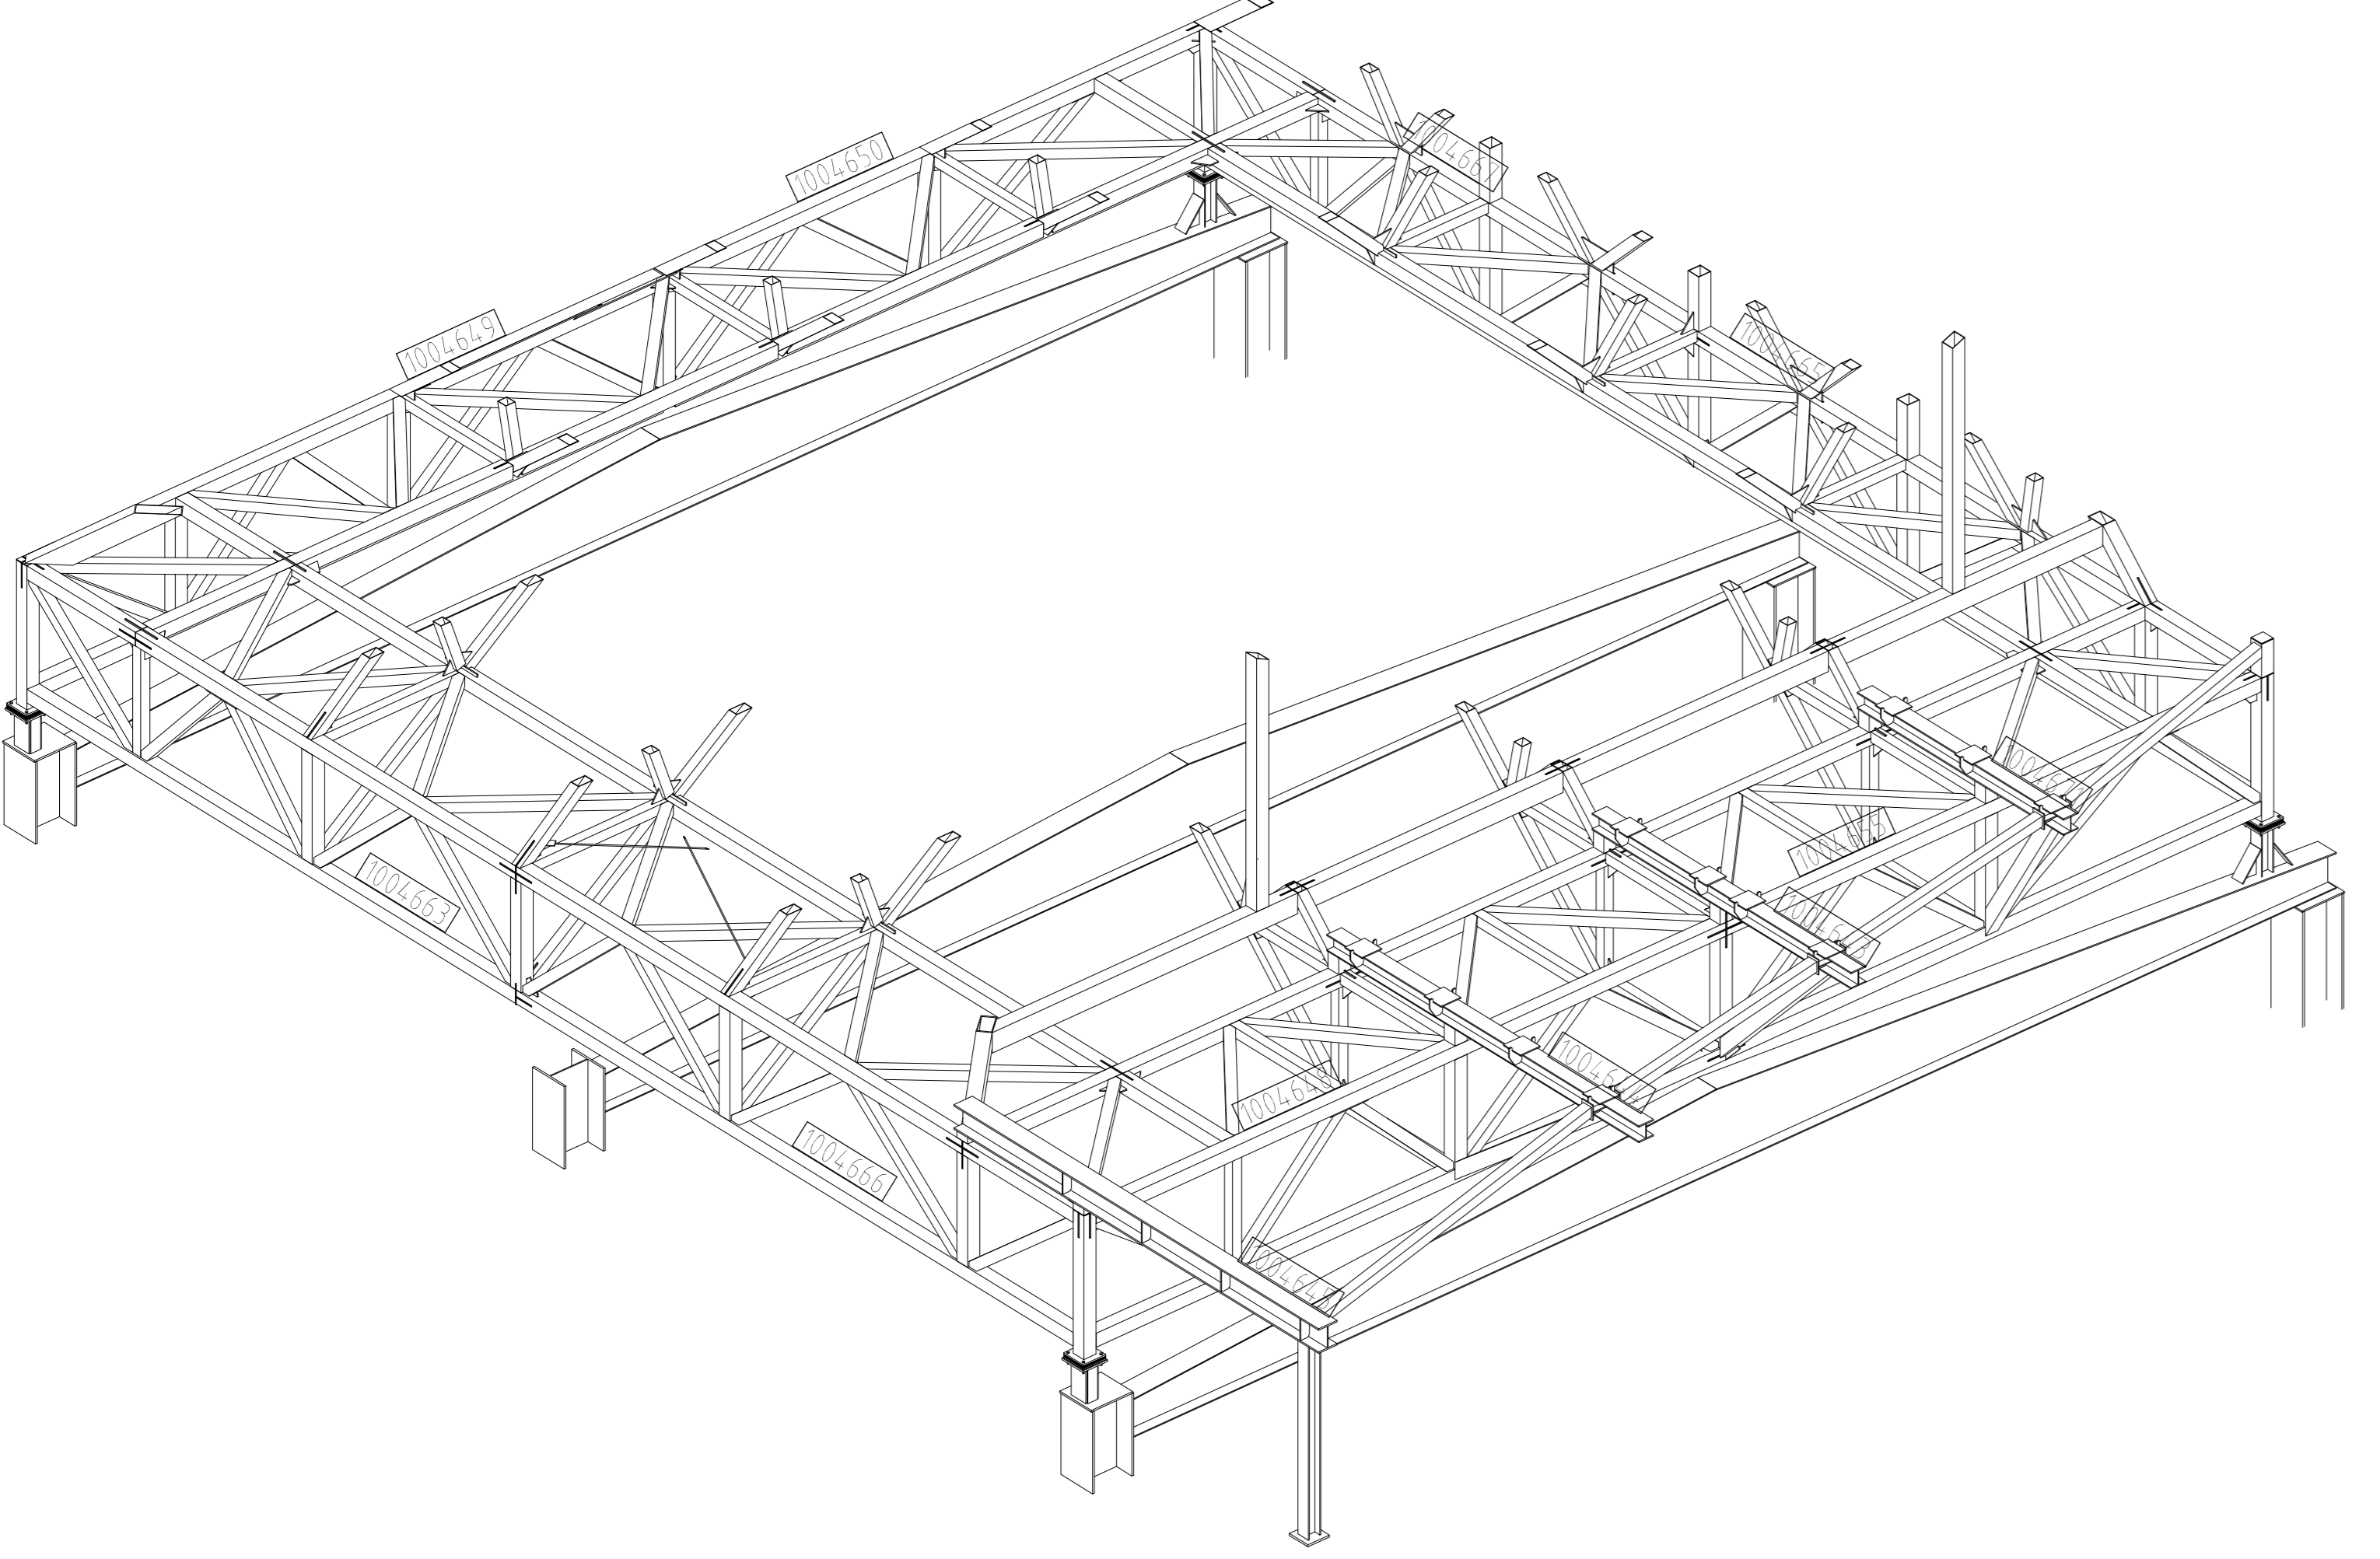


PARTIAL AXONOMETRY 2 / 3
1/75

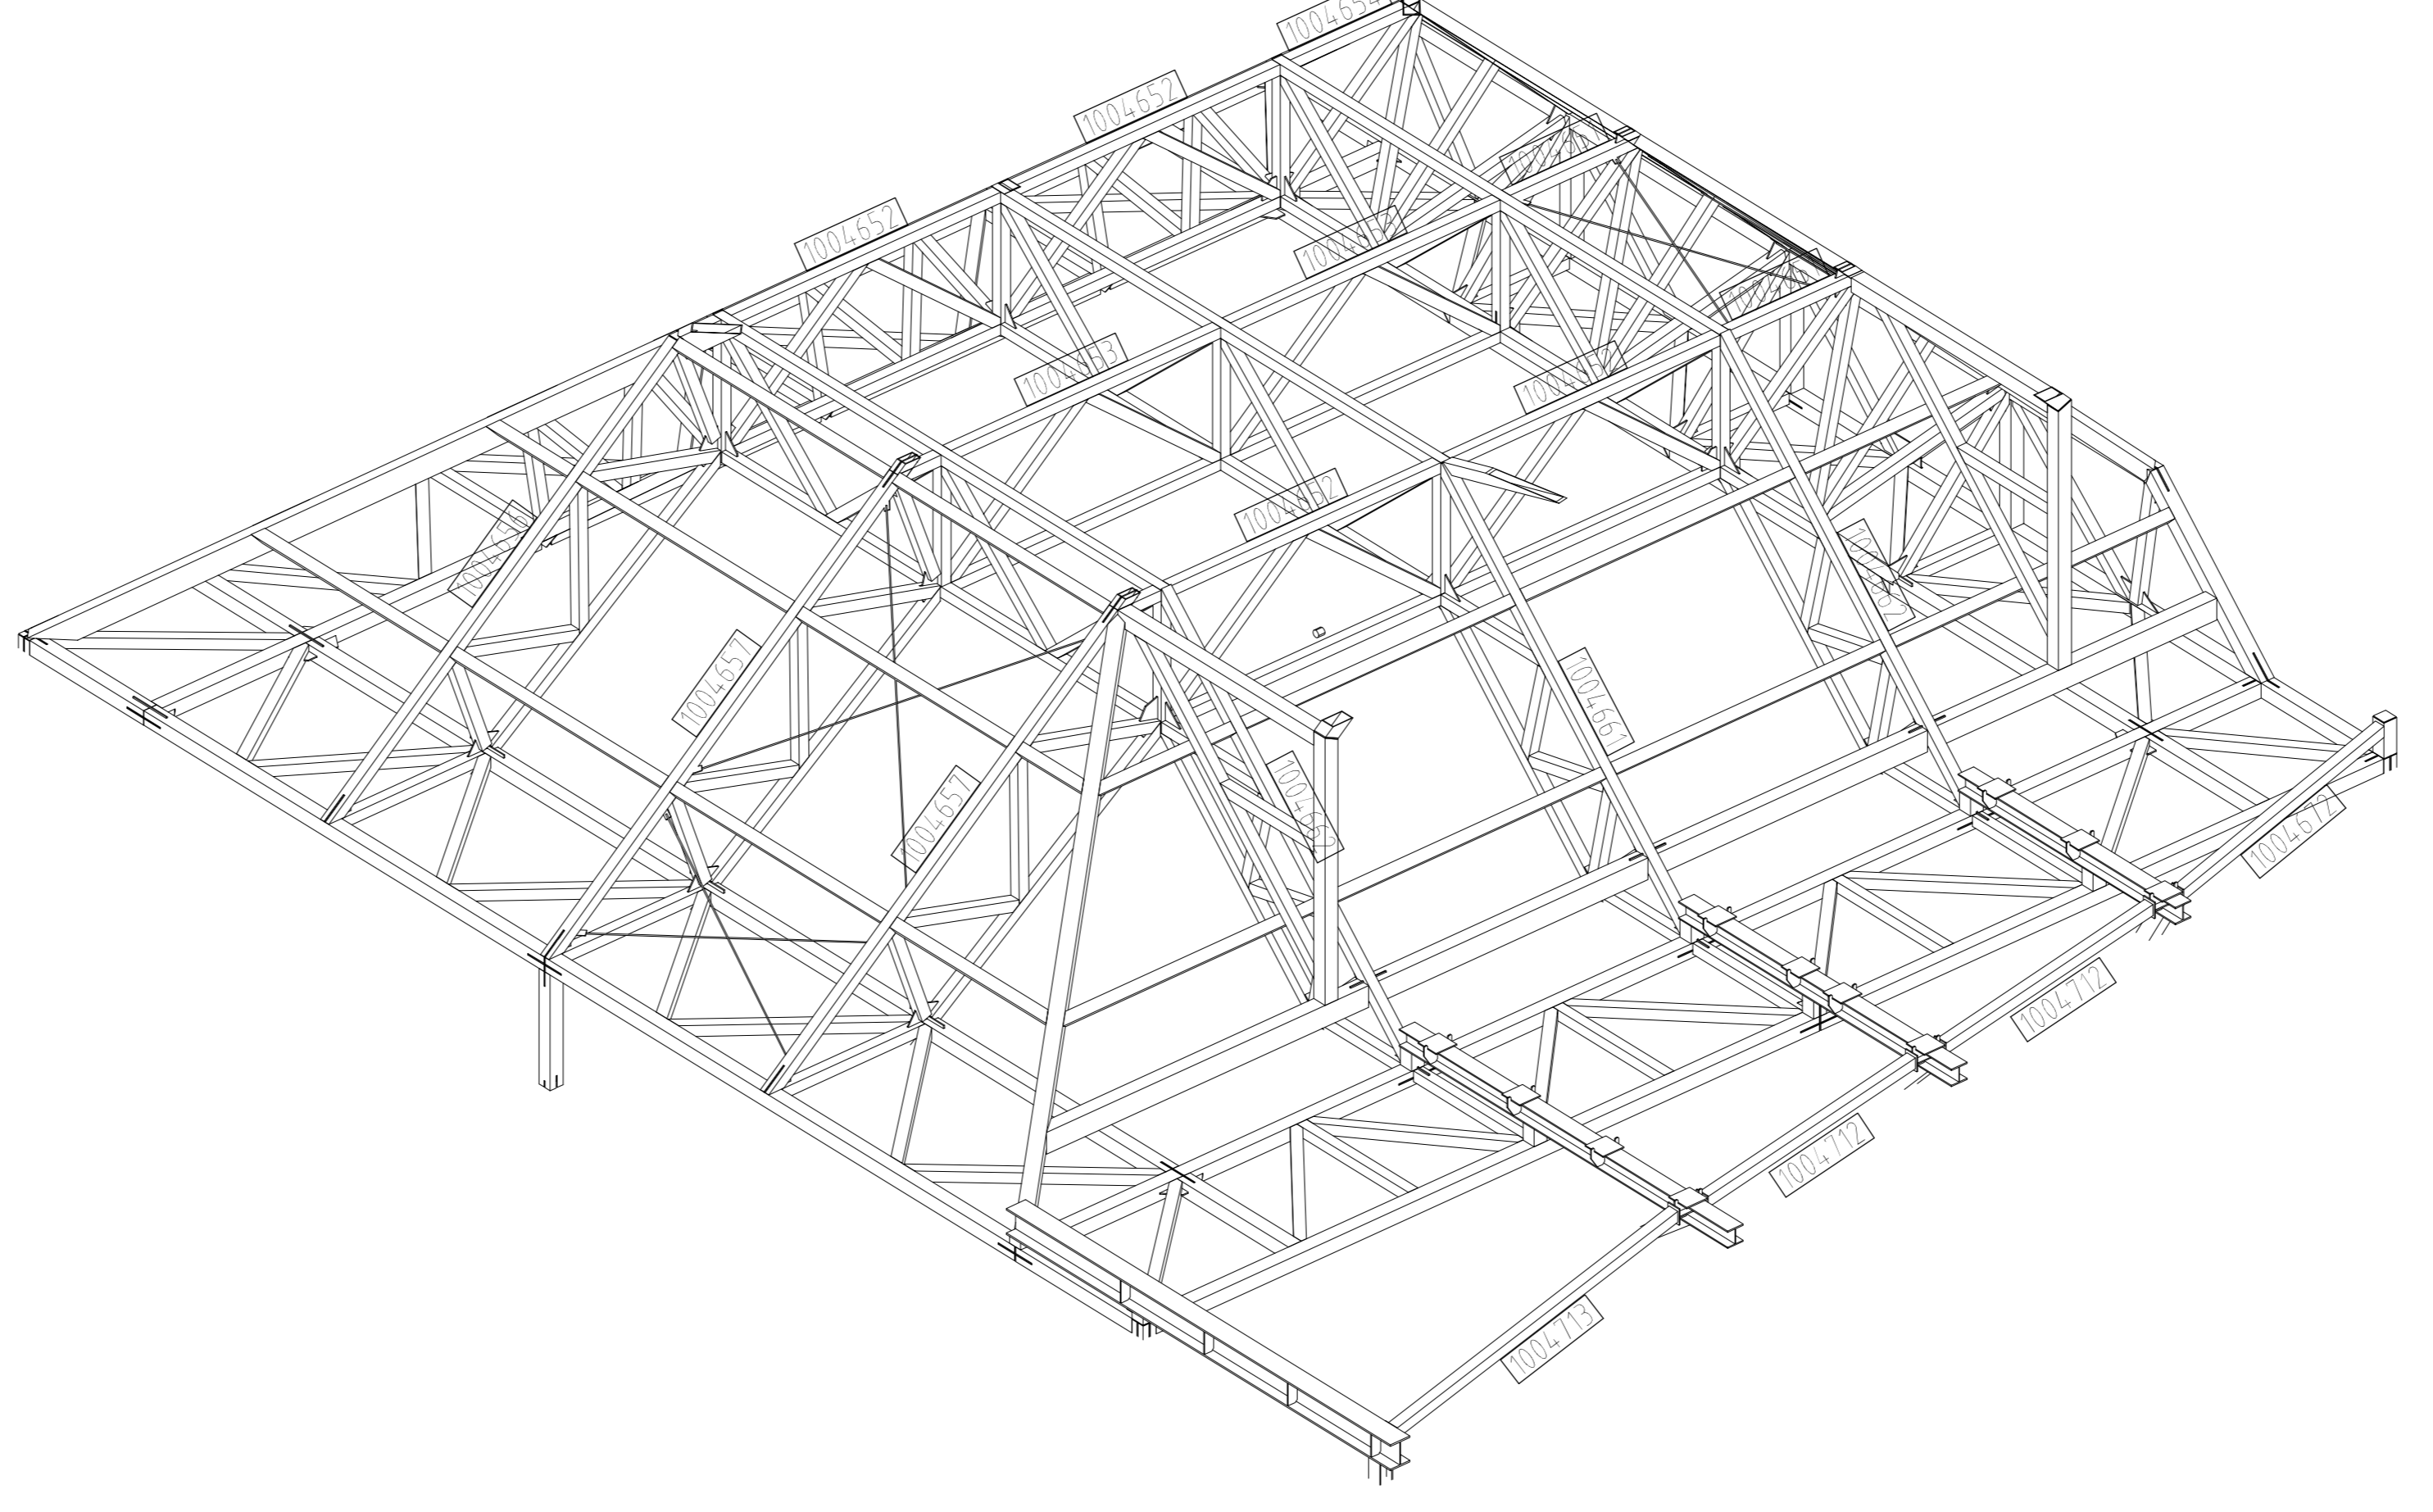


PARTIAL AXONOMETRY 3 / 3
1/75

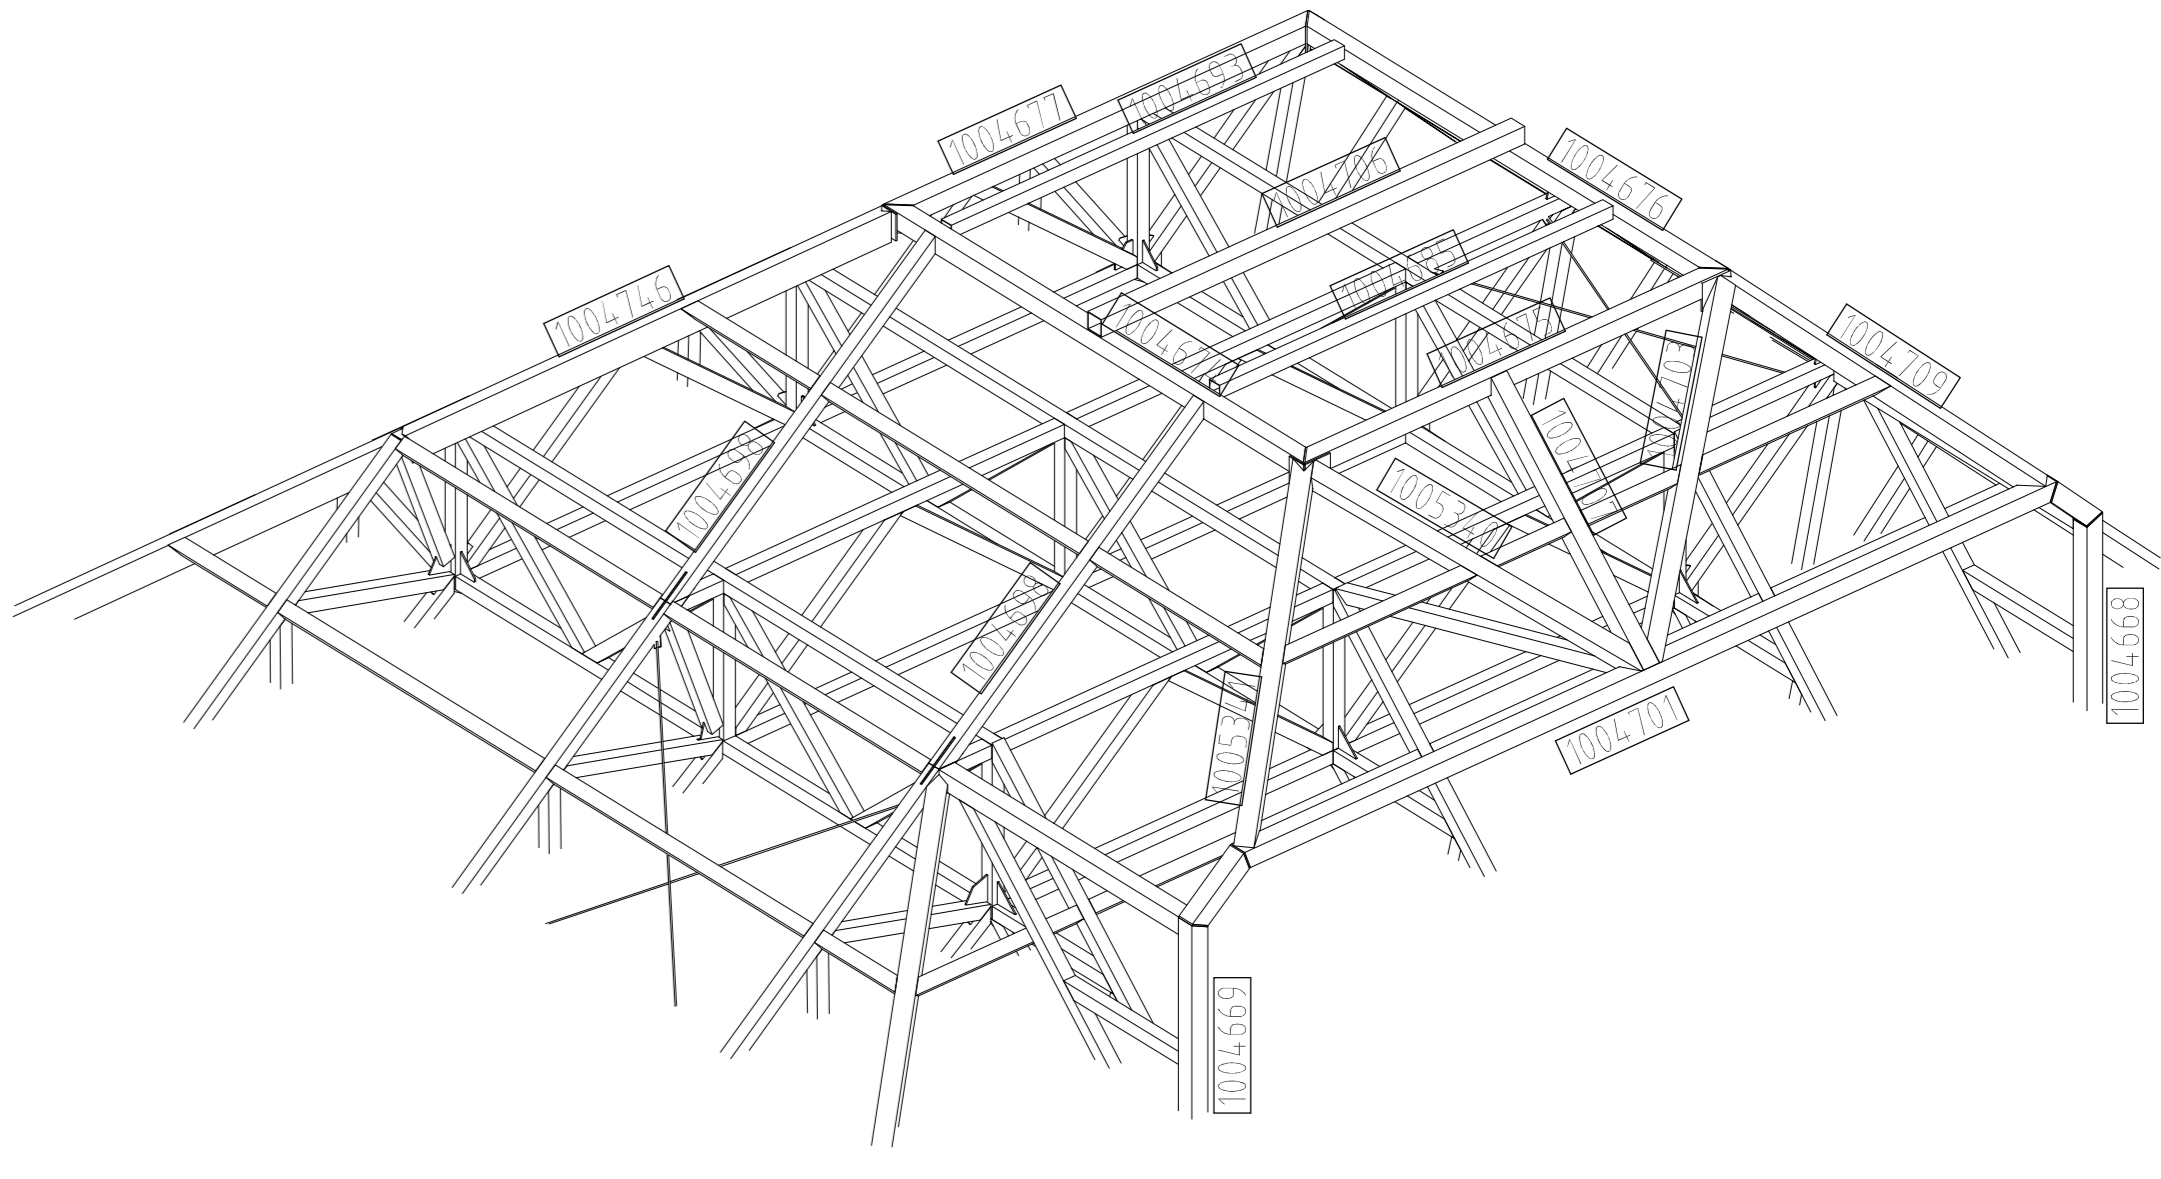


PARTIAL AXONOMETRY 1 / 3
1/75

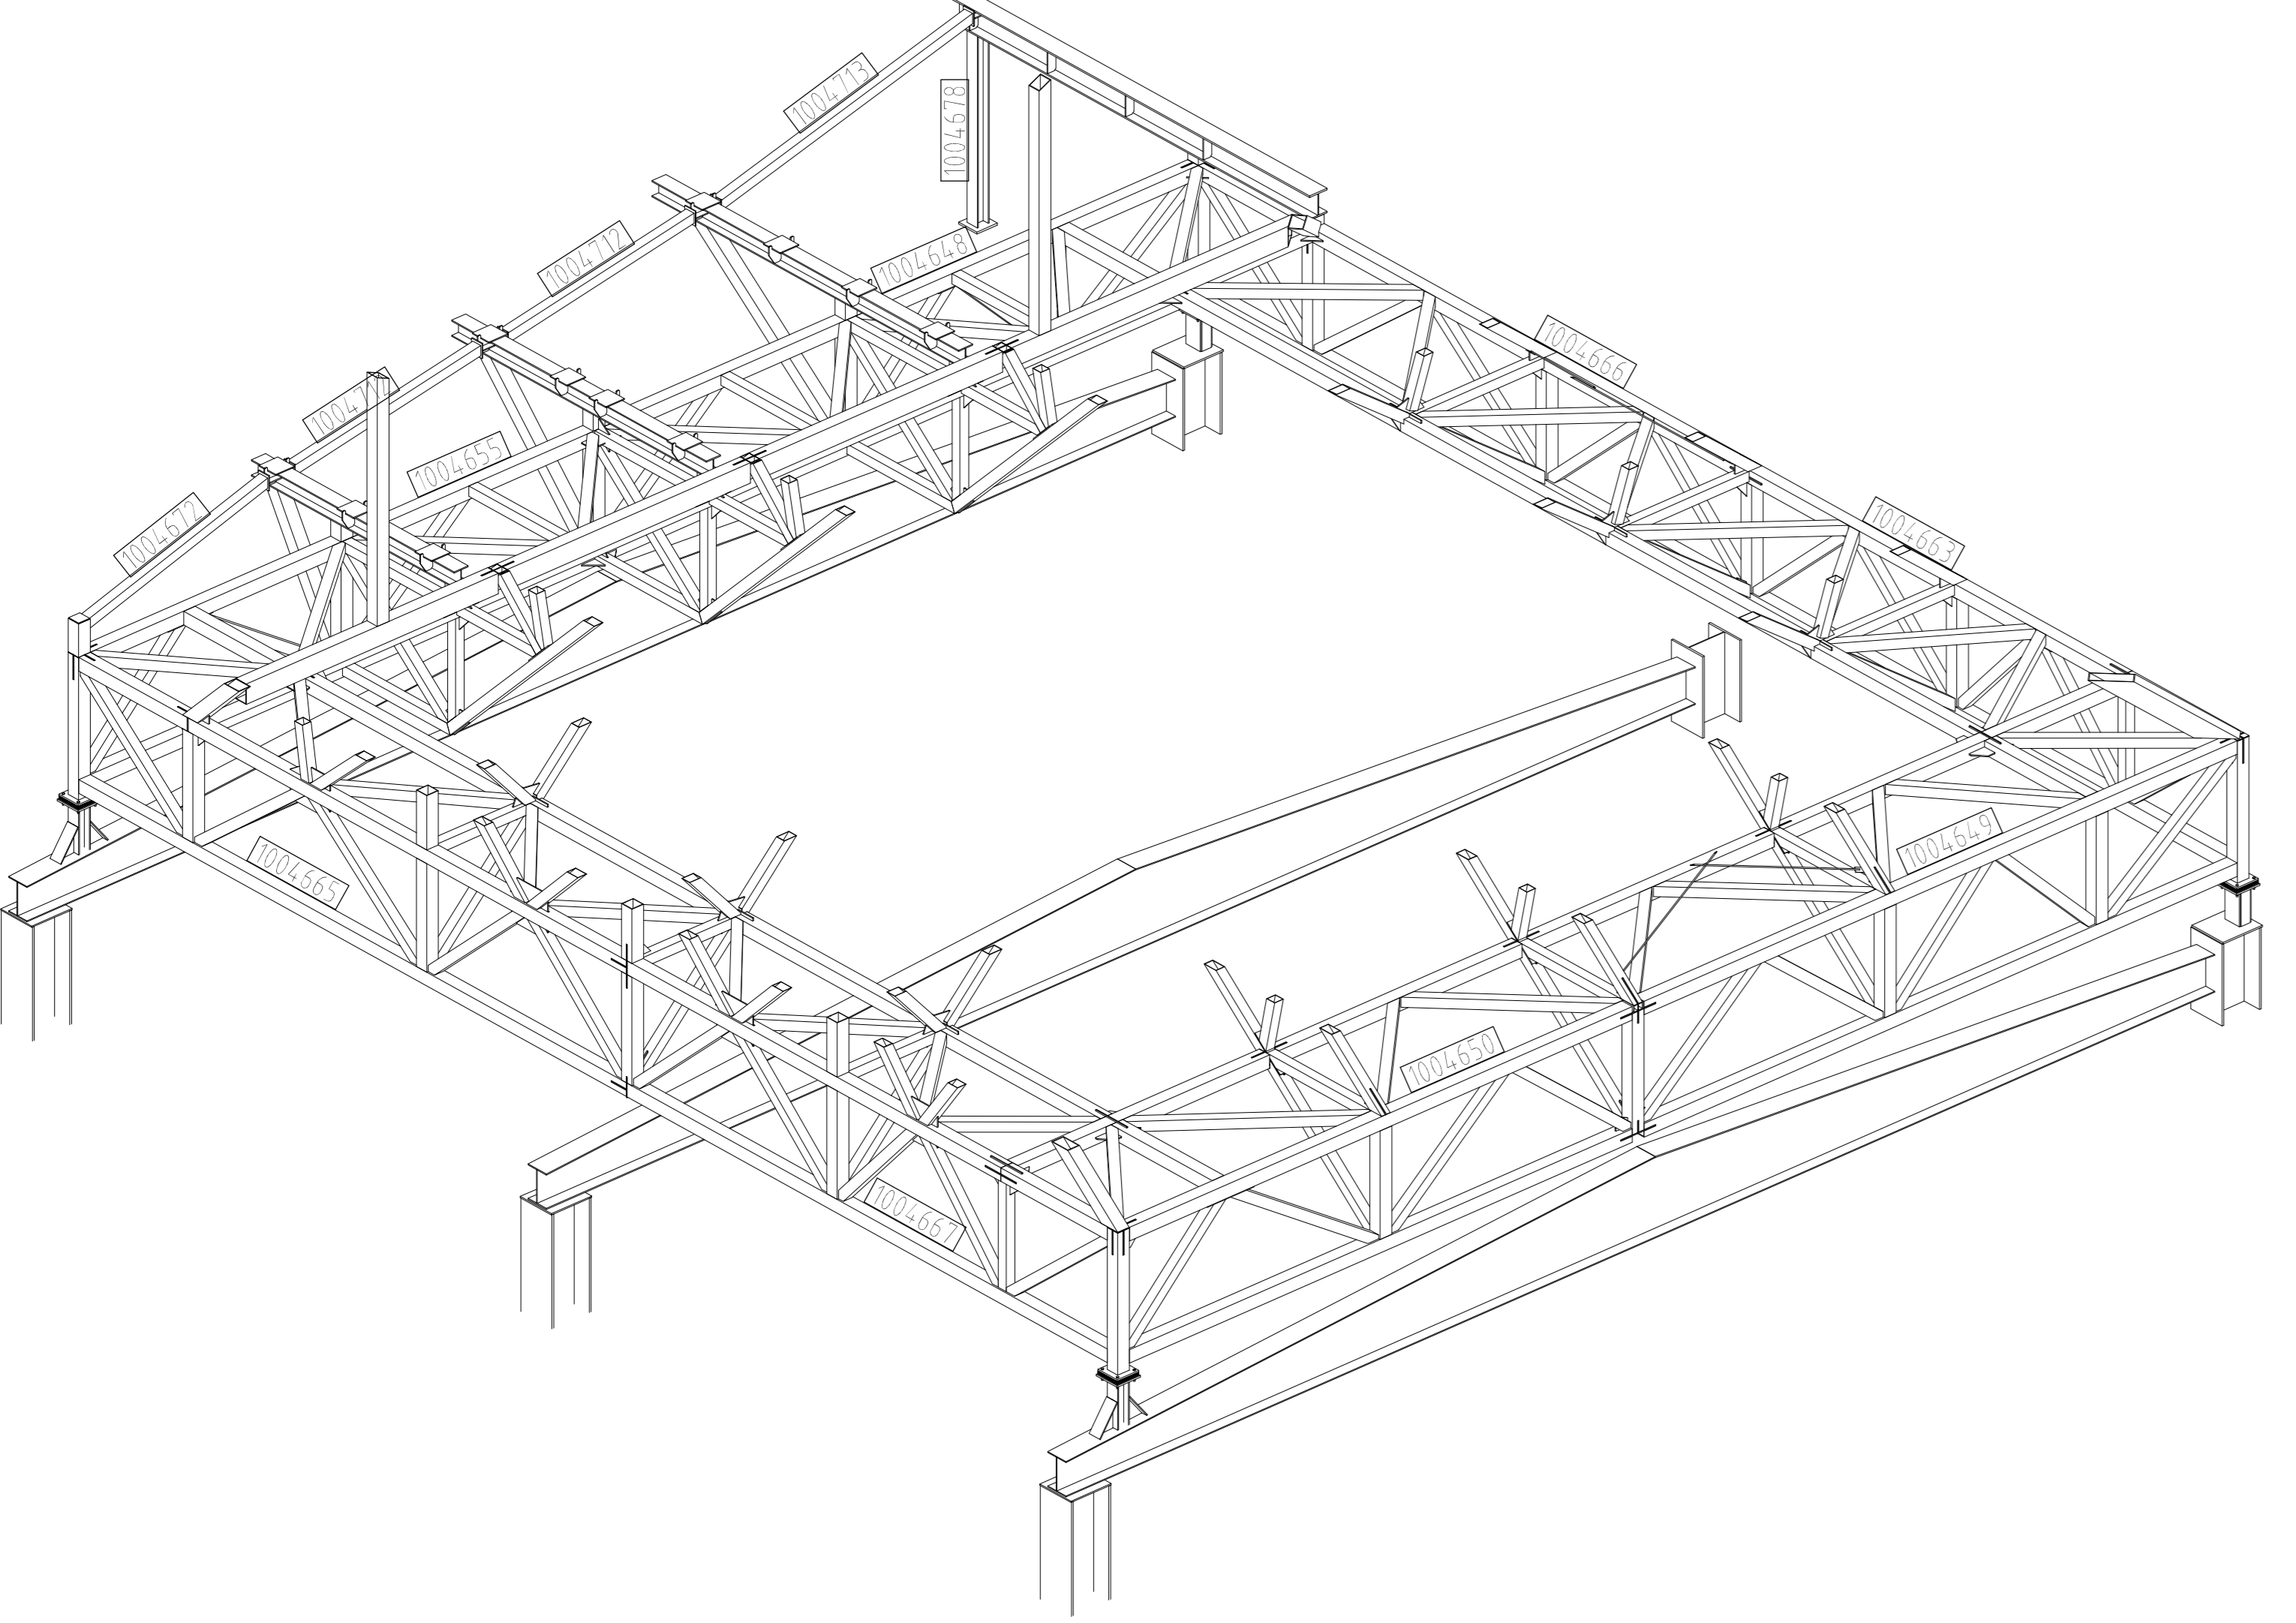

PARTIAL AXONOMETRY 2 / 3
1/75

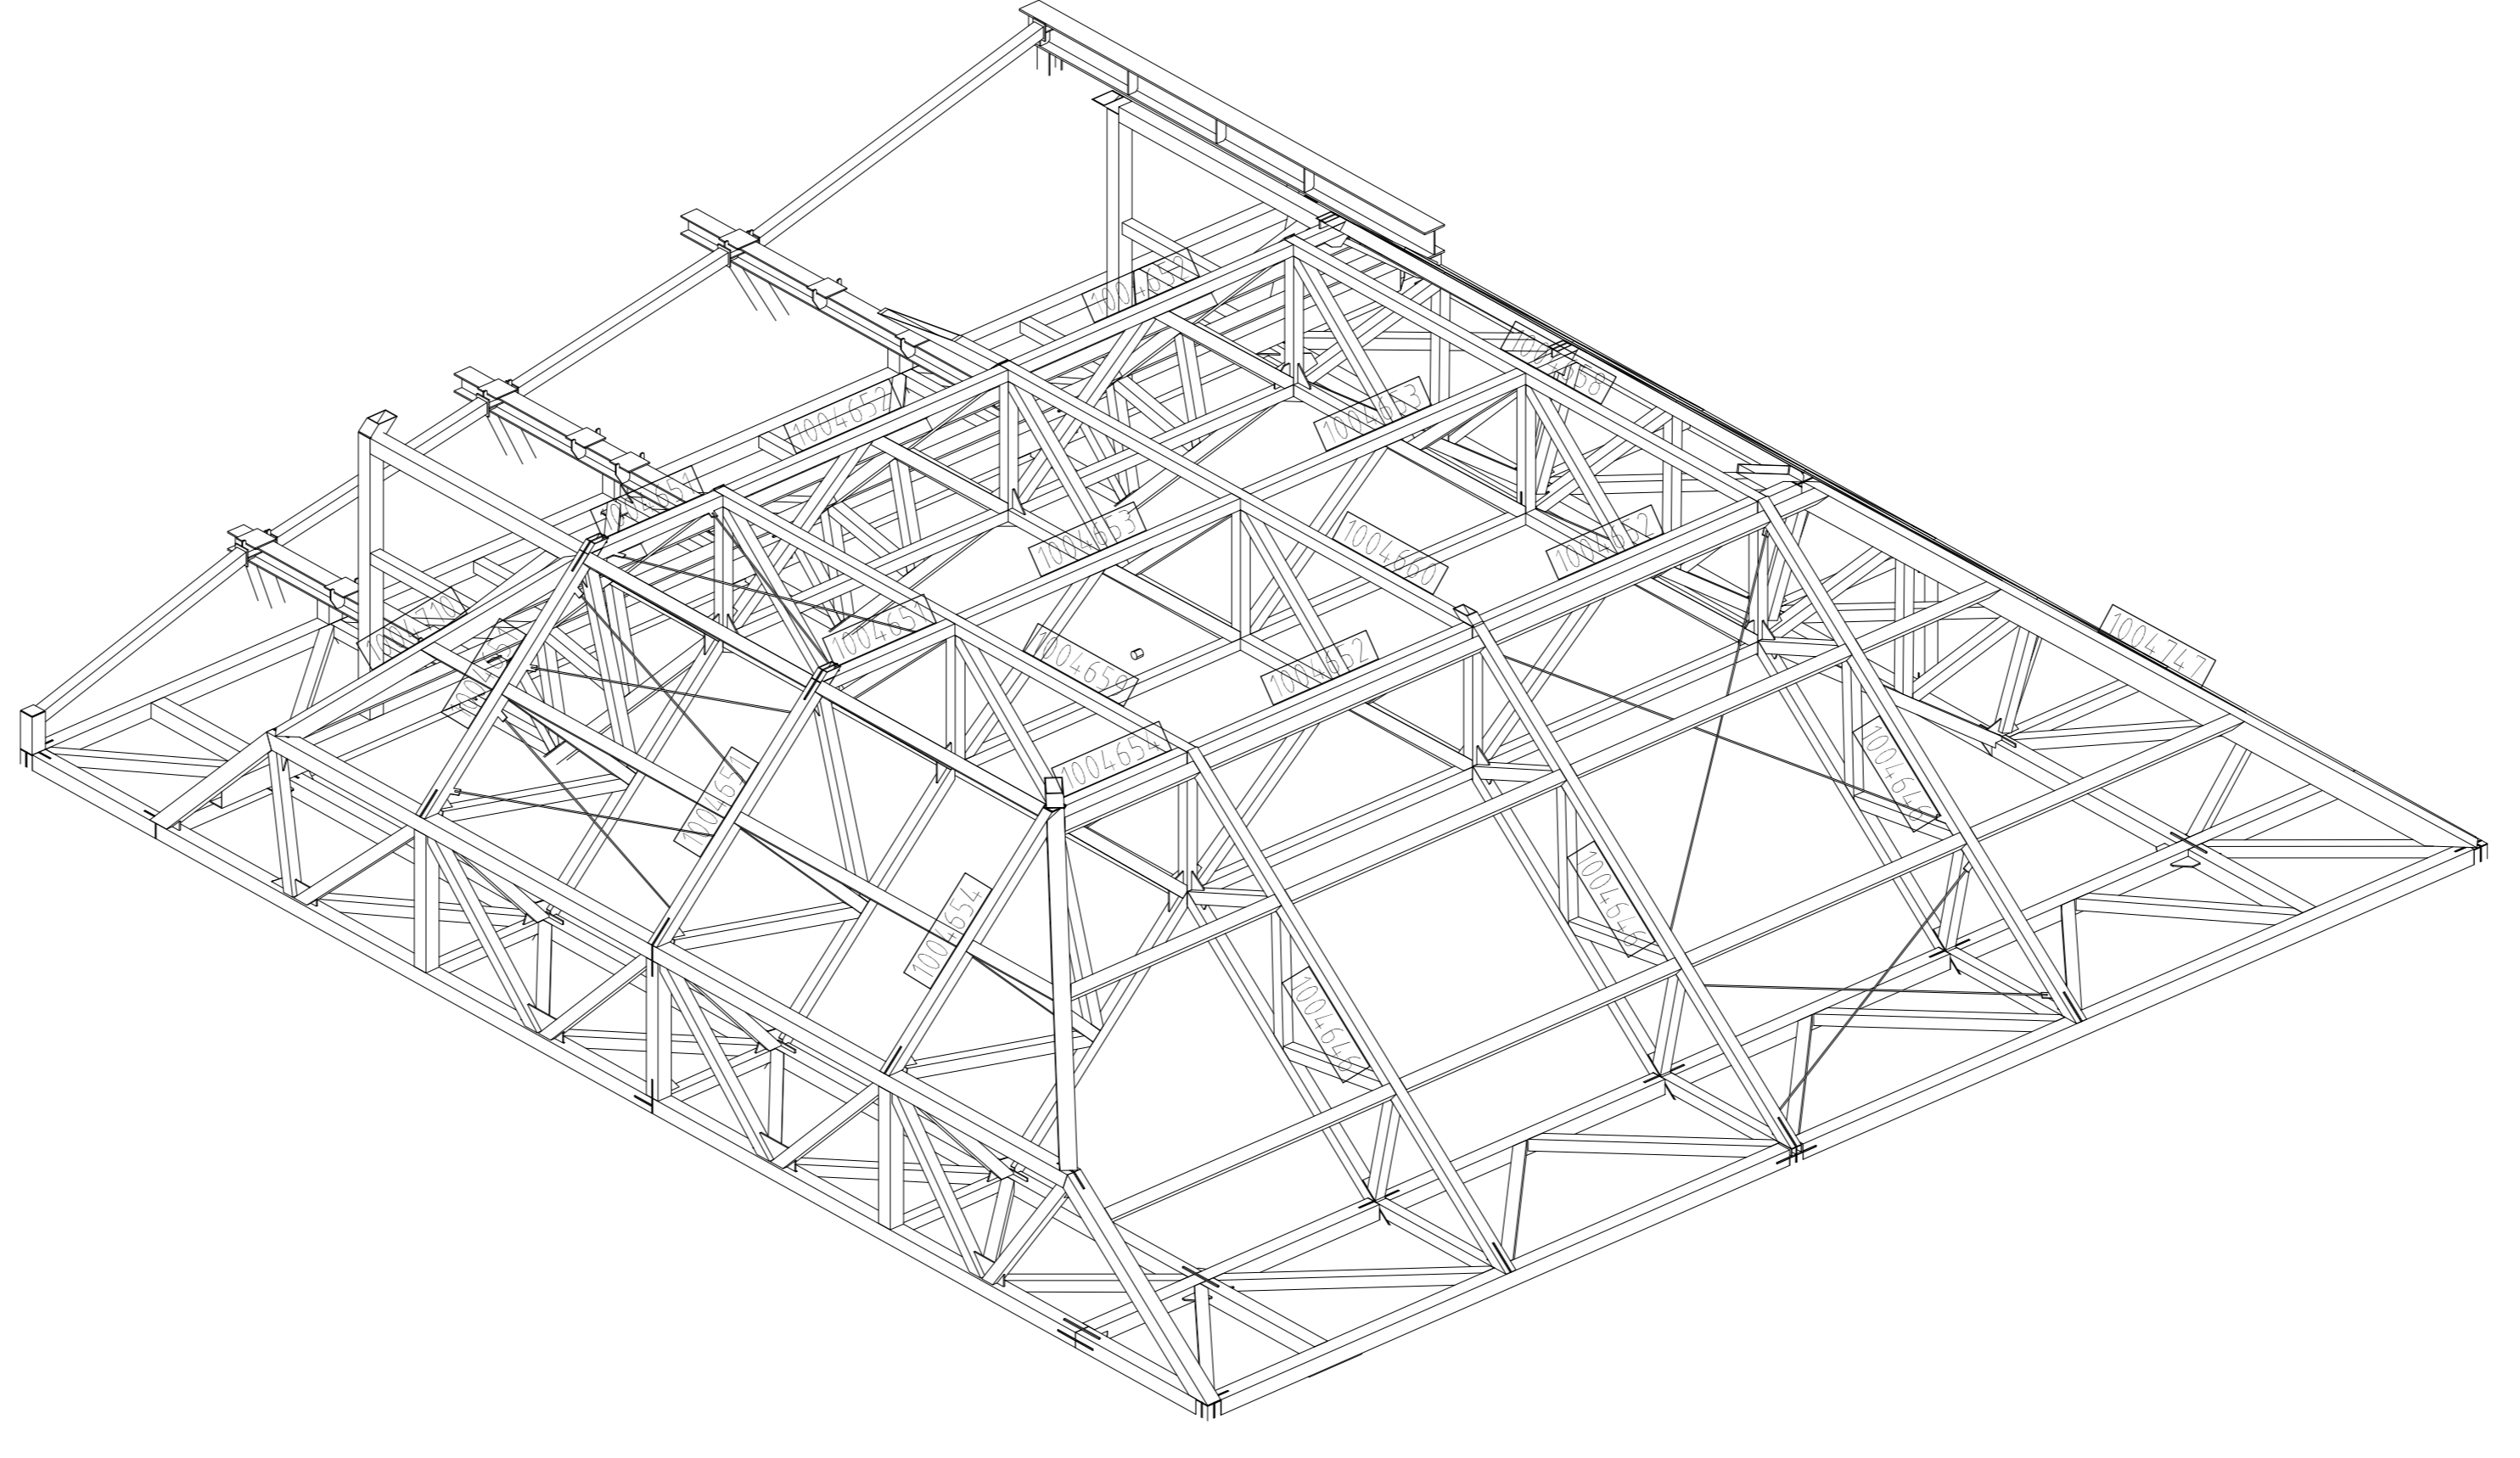

PARTIAL AXONOMETRY 3 / 3
1/75

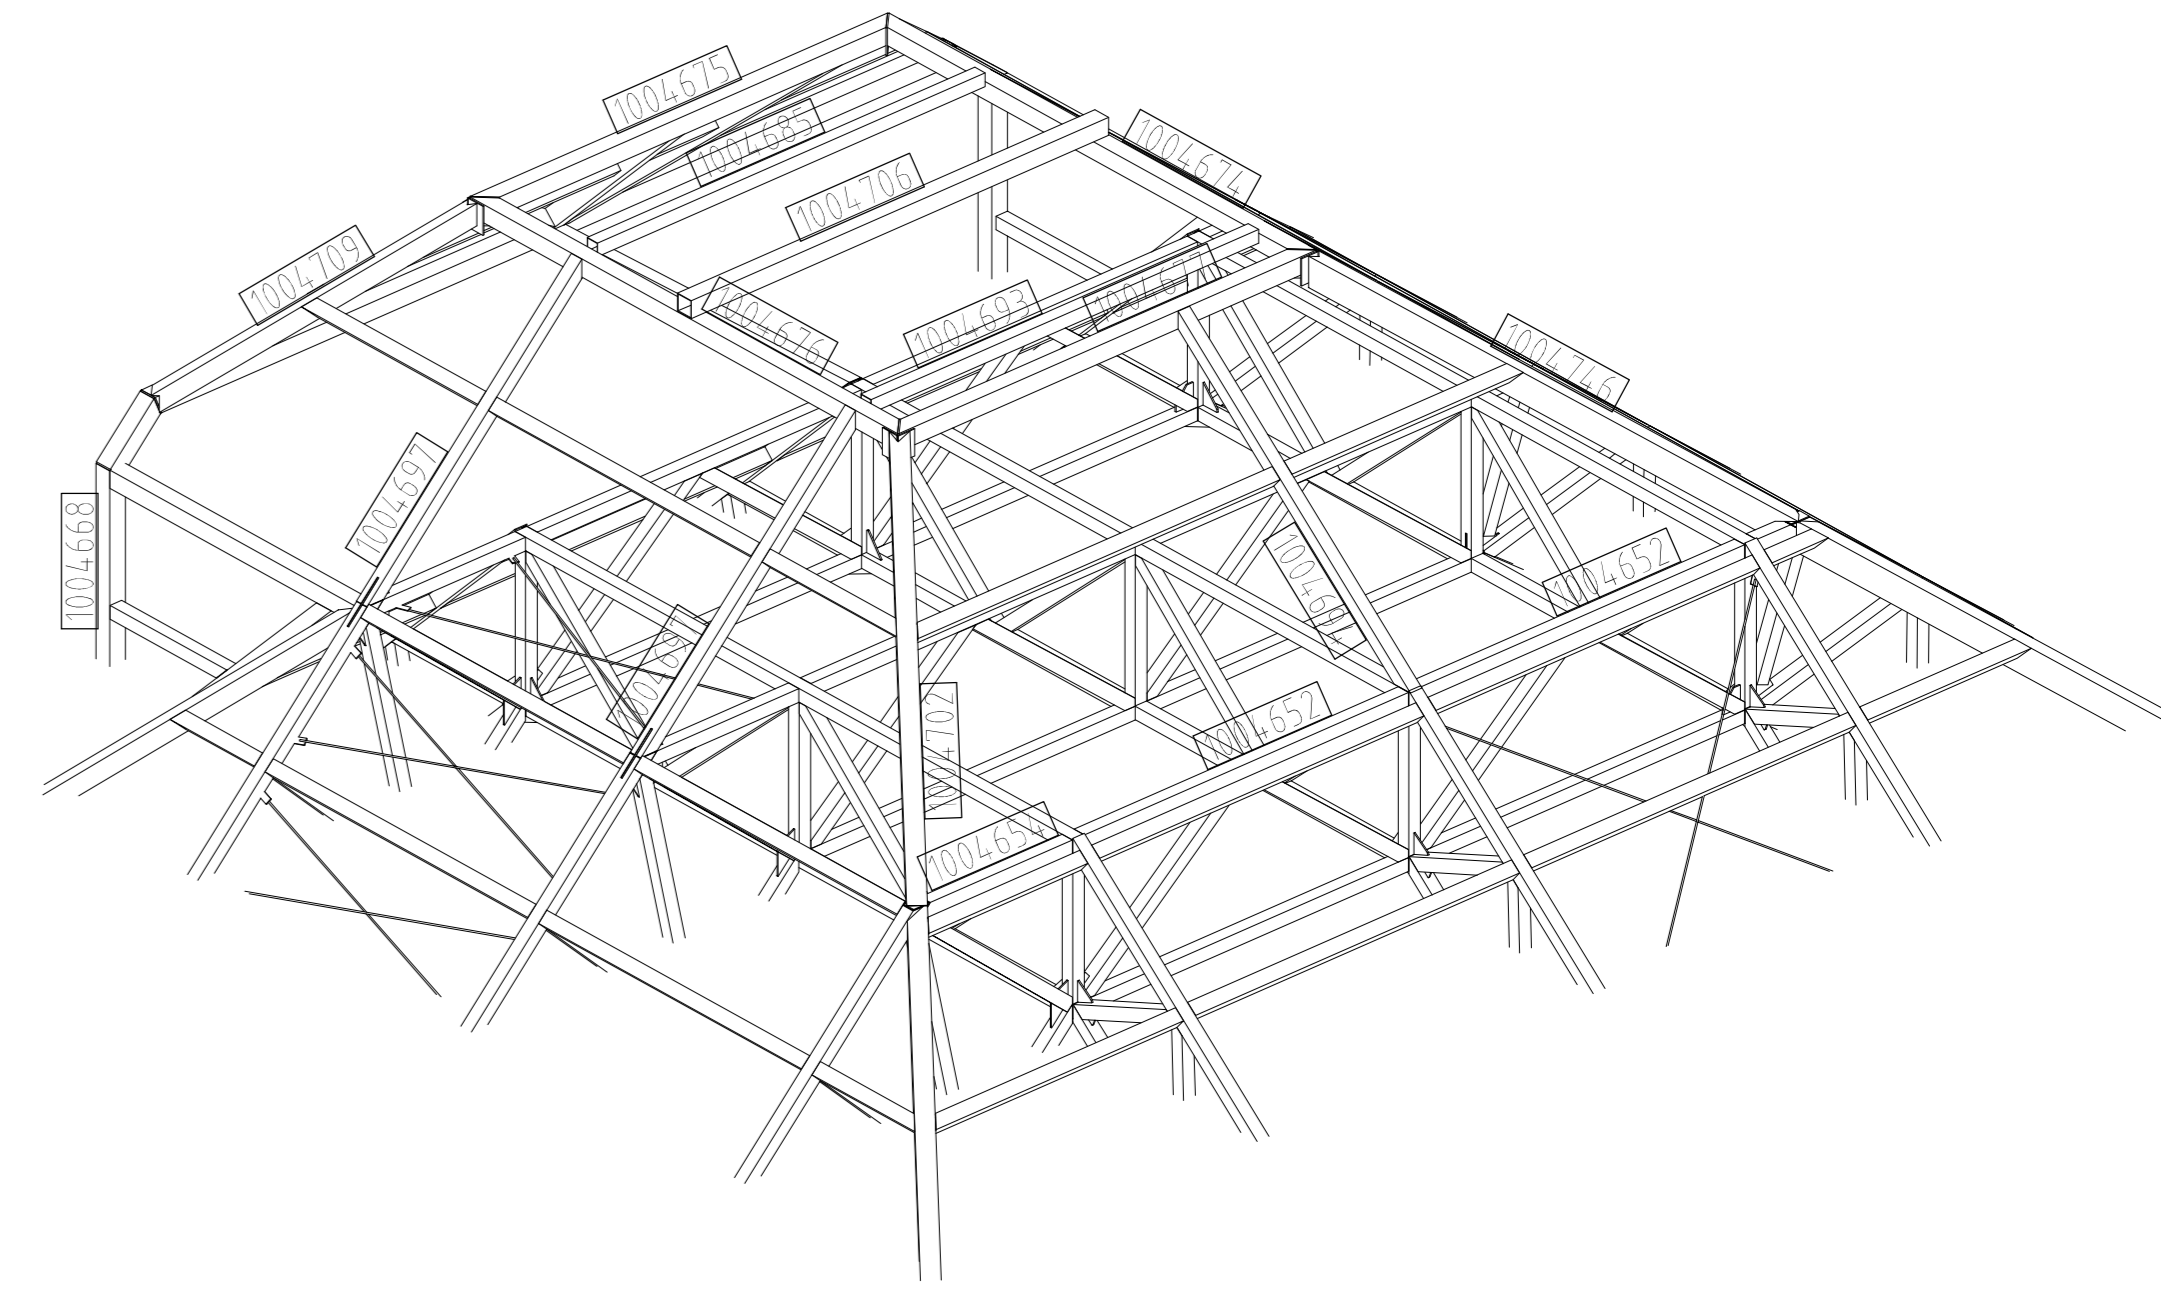

A B C D E F G H I J K L M O

Index	Description of Modification	Date	Name