




LEVEL 48 - COLUMNS LAYOUT PLAN +853.150

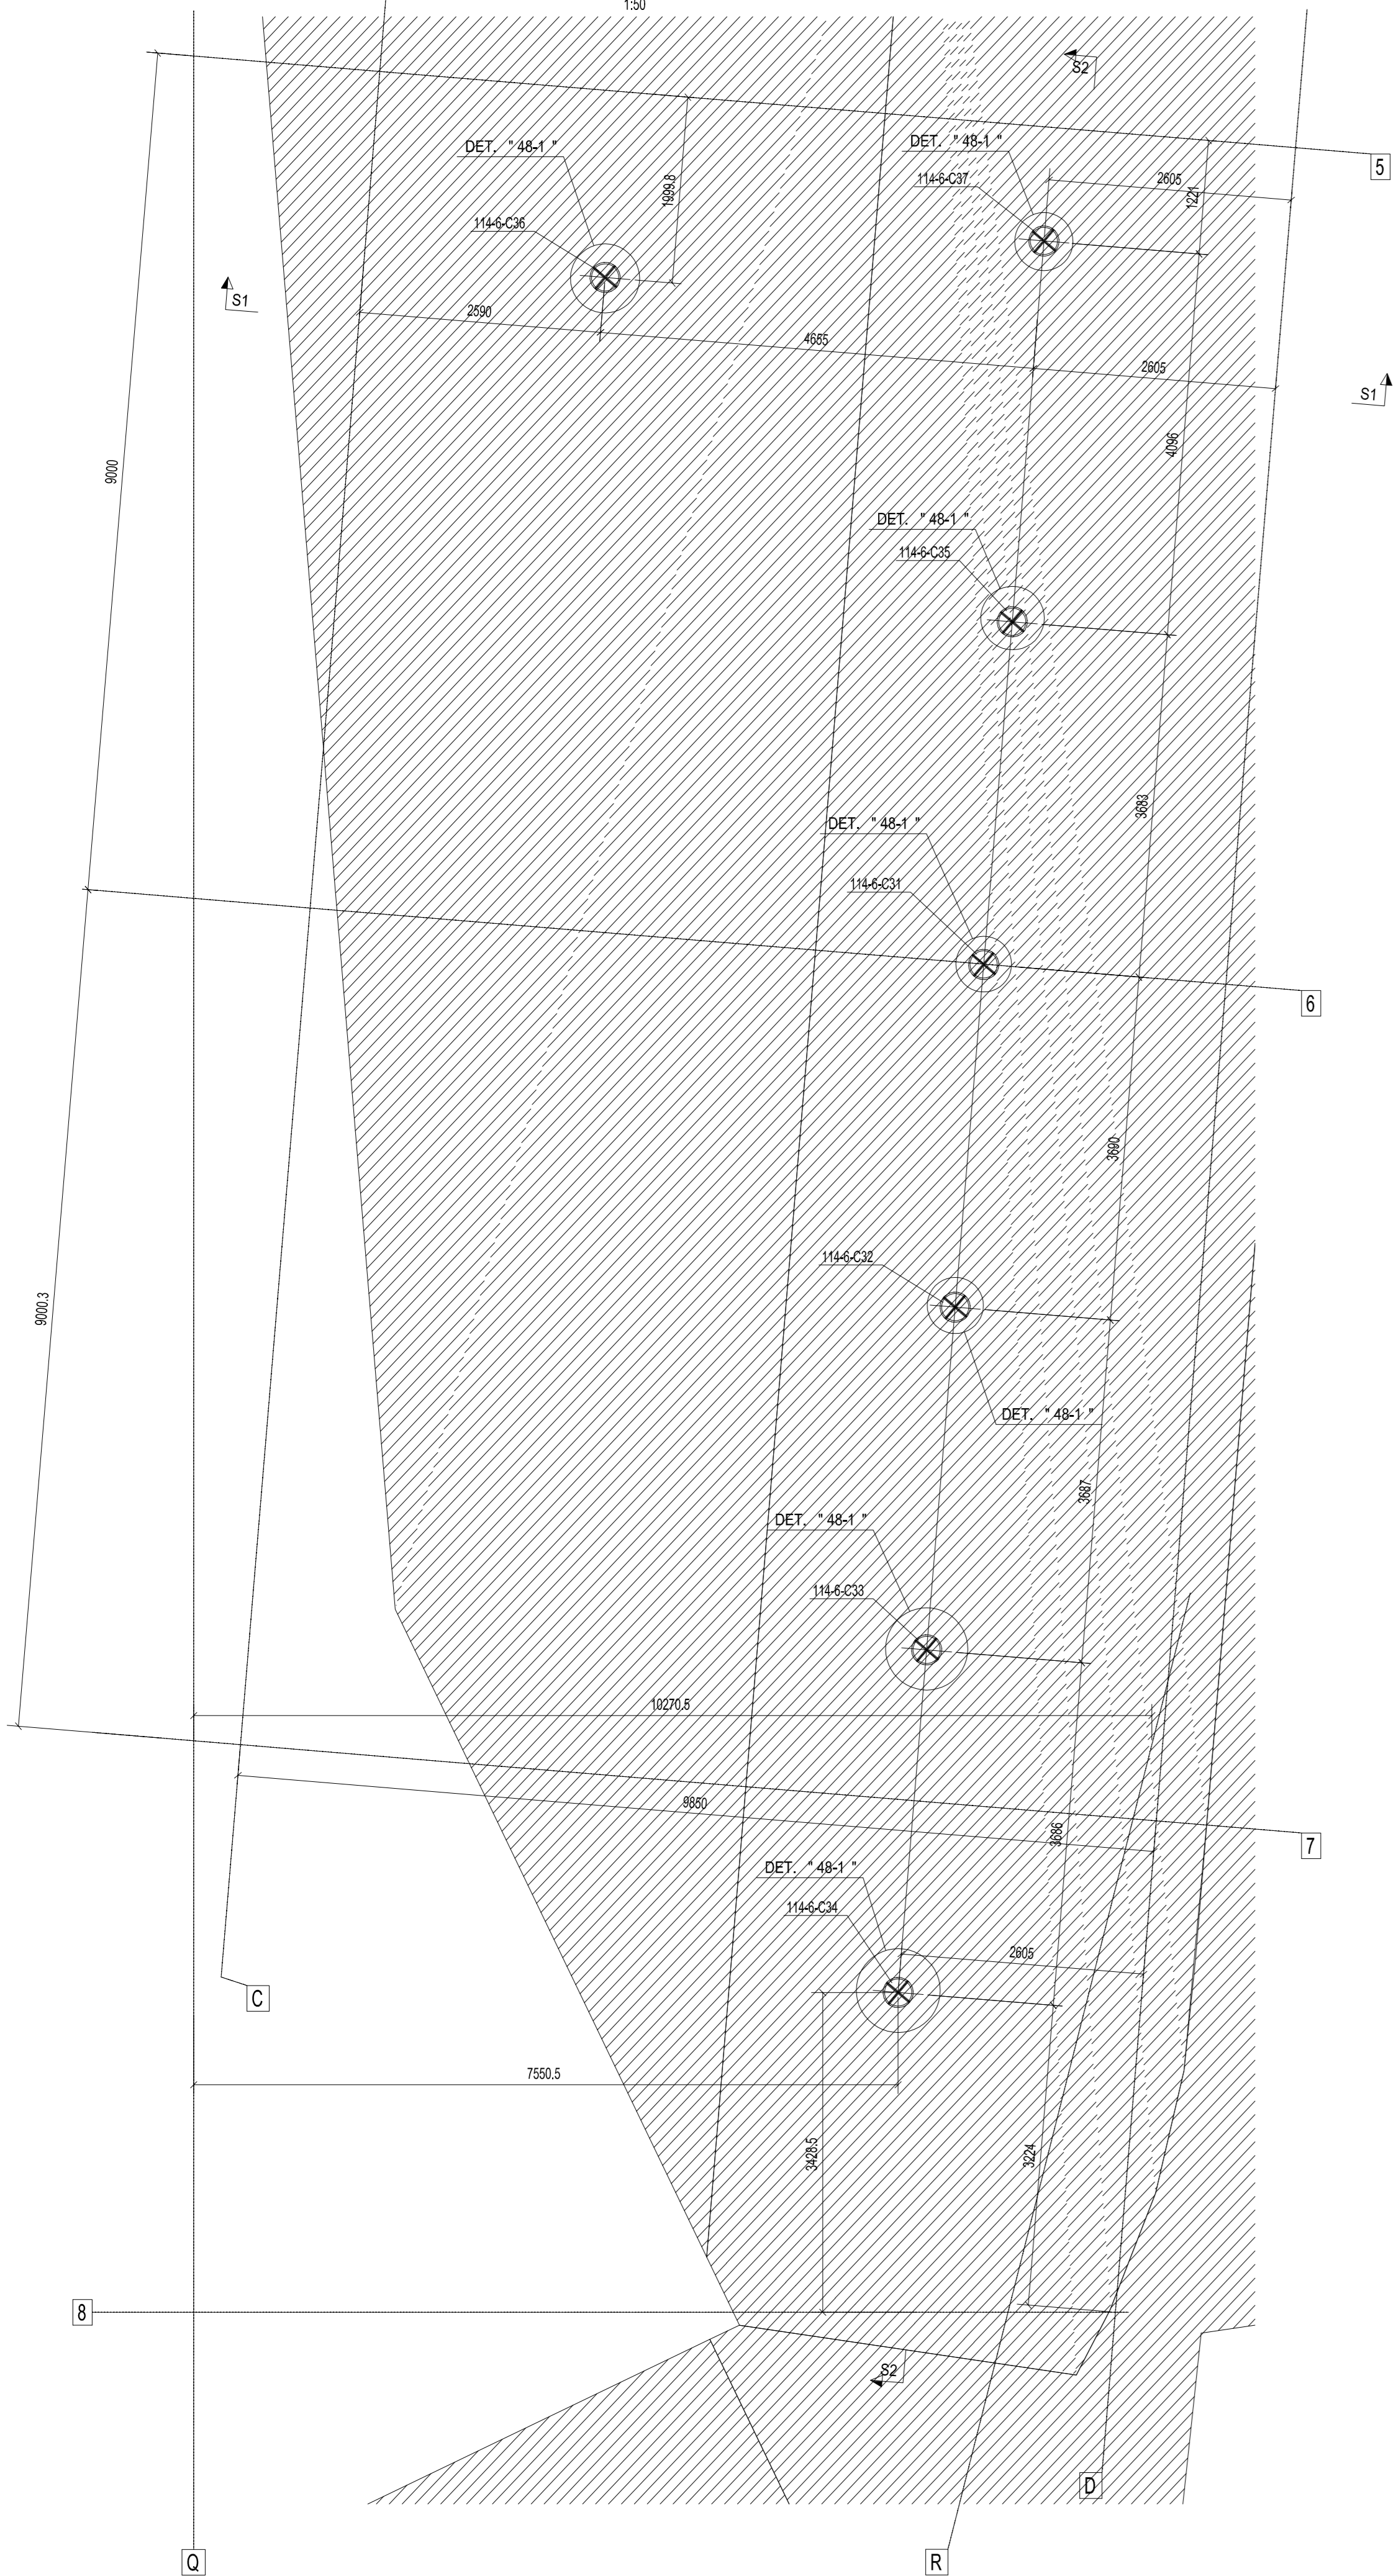

SECT. S2 - S2

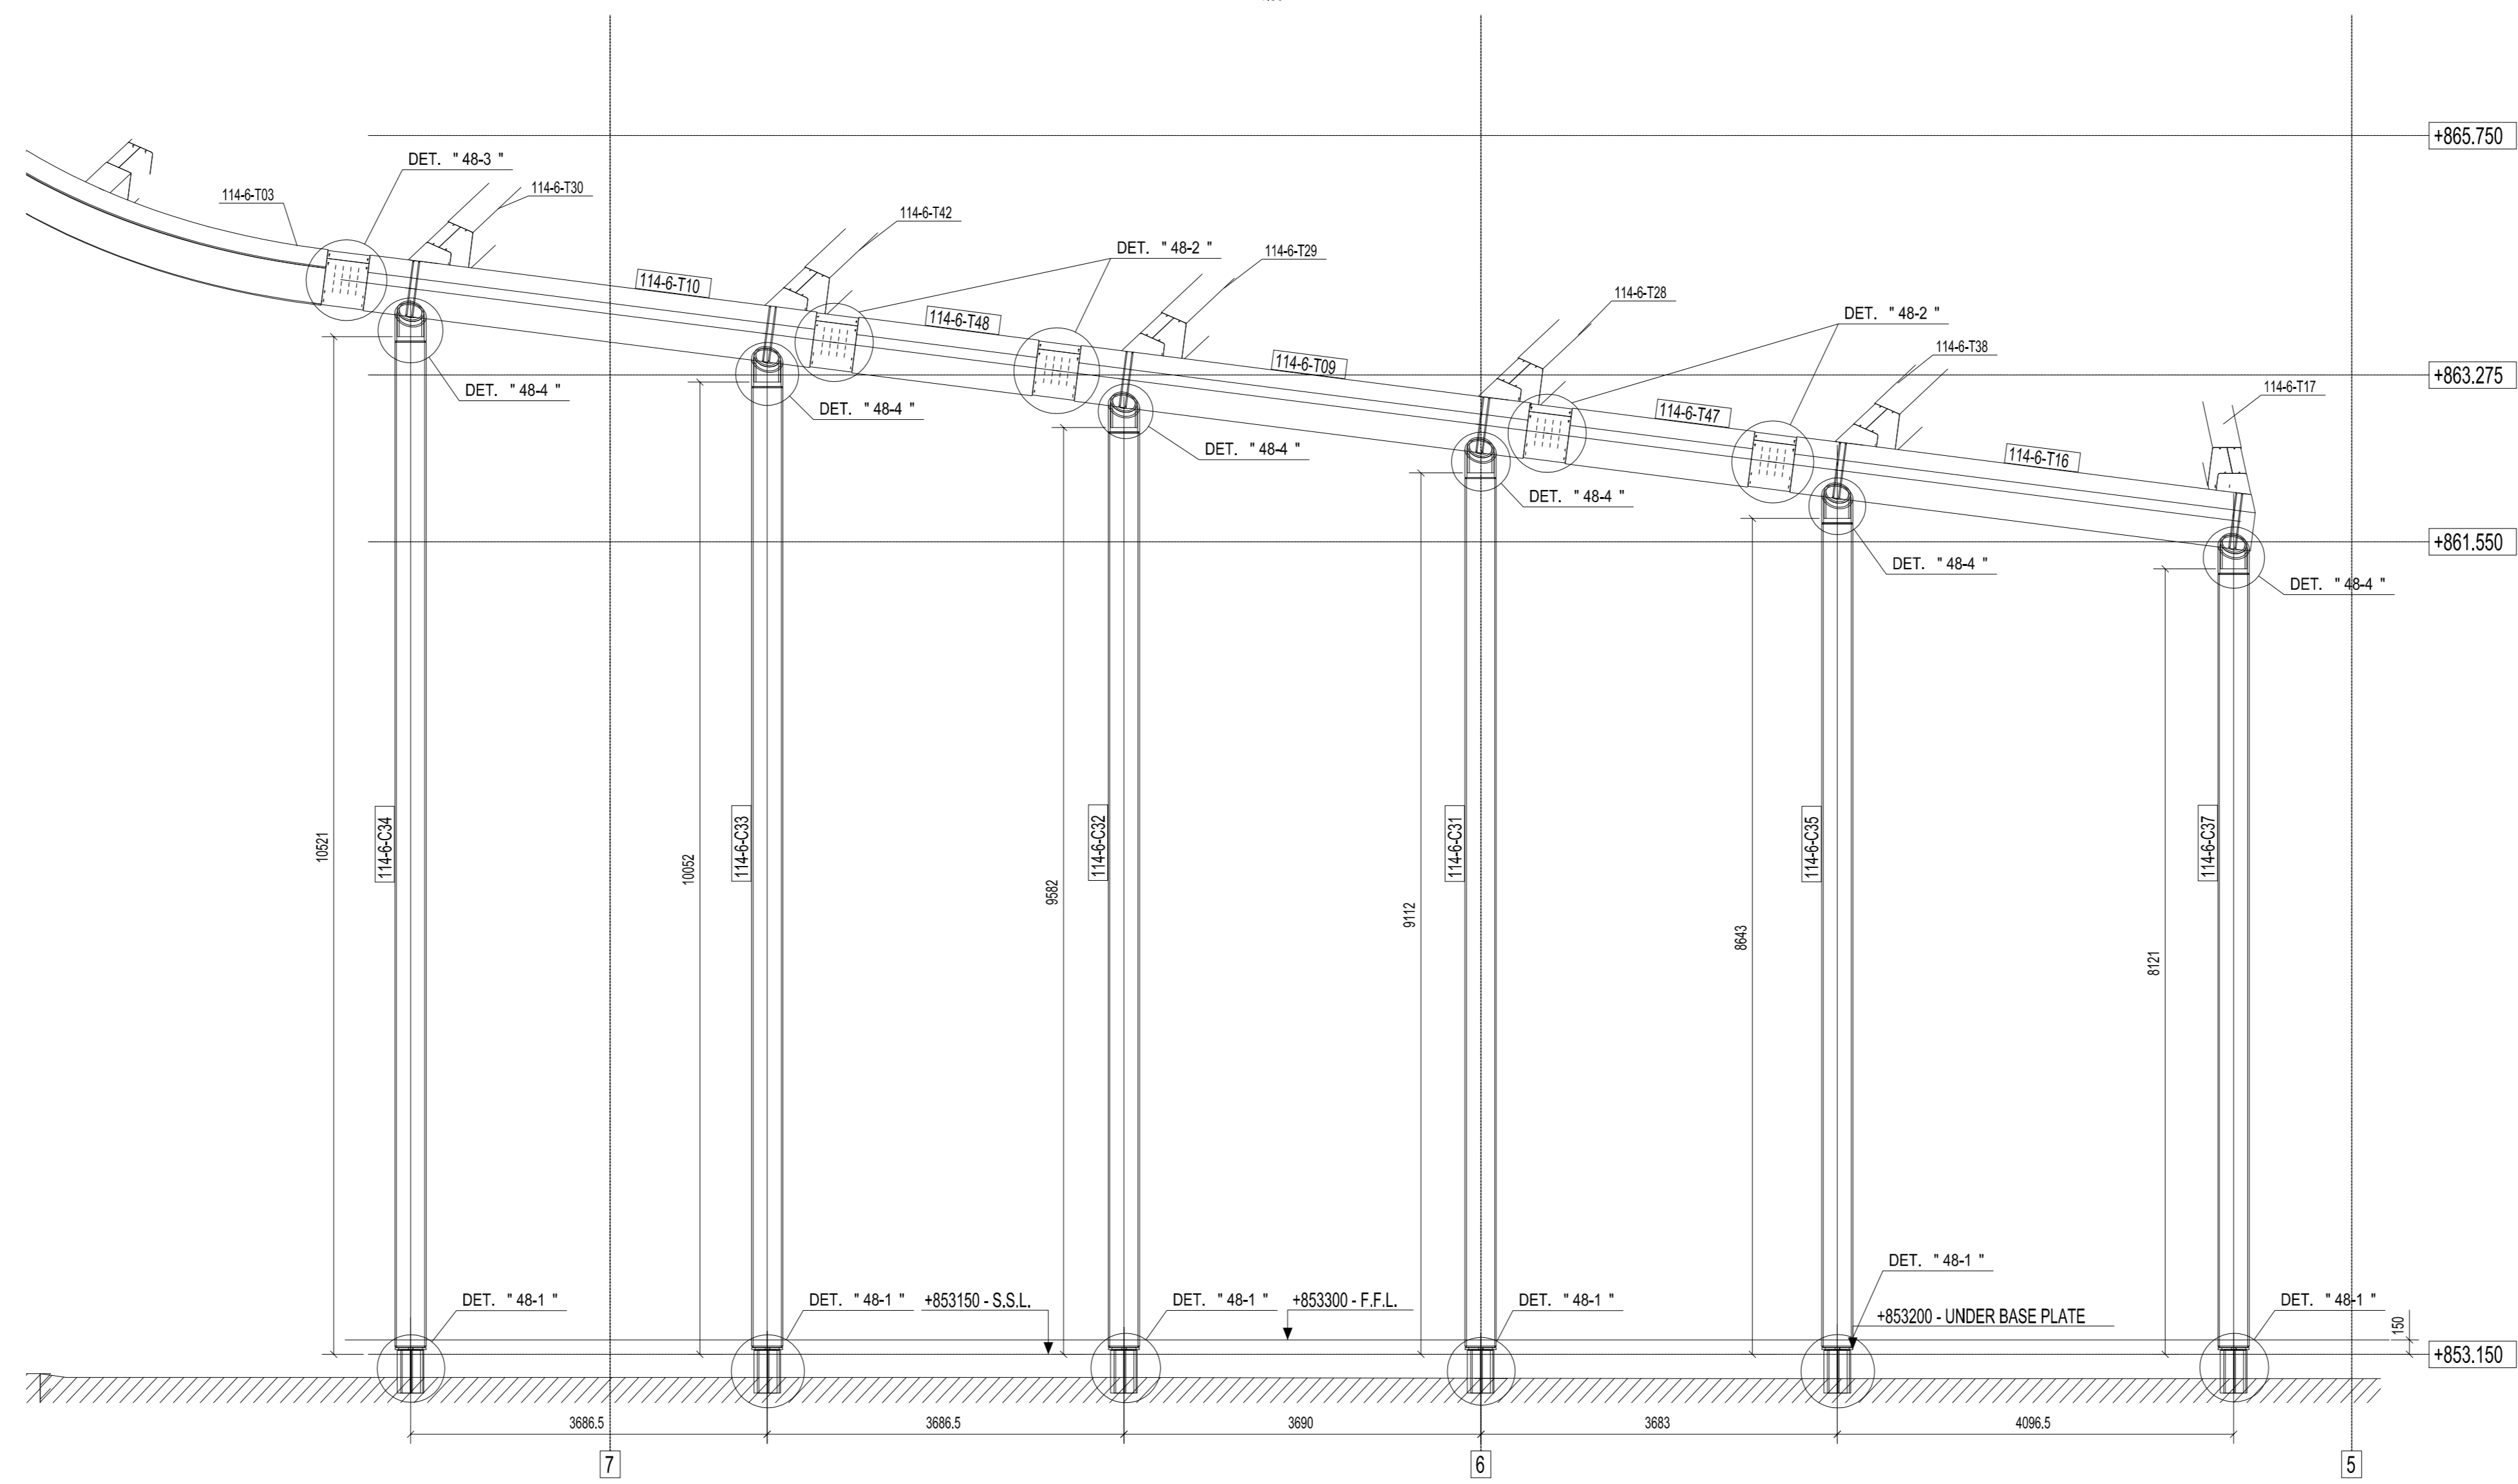

EWS 06 - GENERAL LAYOUT PLAN

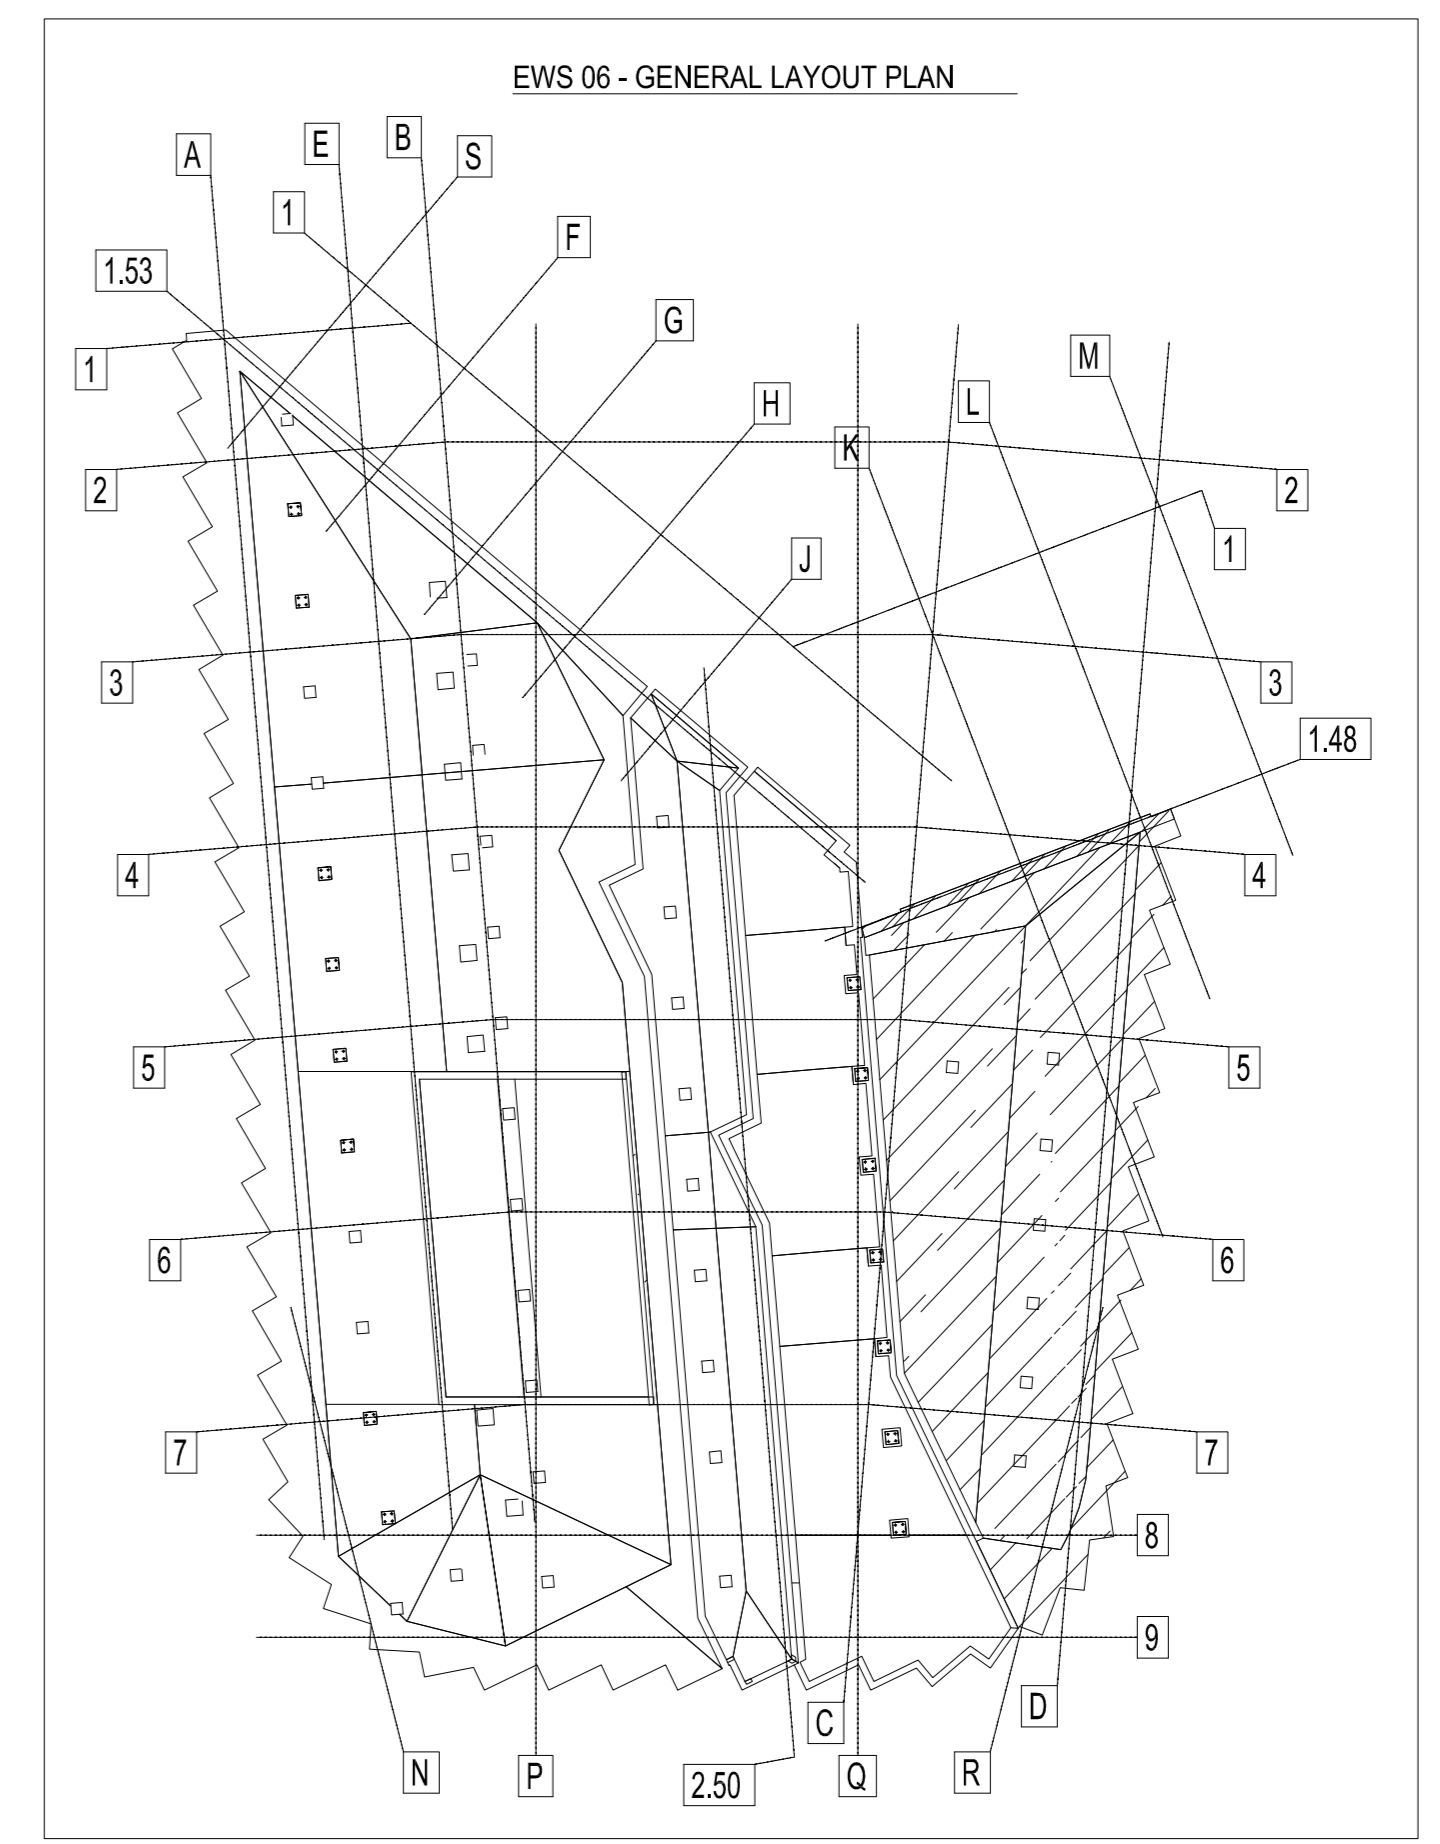

SECT. S1 - S1

