



VUE - AB-23/ AB-24 - POUTRE EN TREILLIS N°03
VISTA SU FILO AB-23/ AB-24 - CAPRIATA N°03

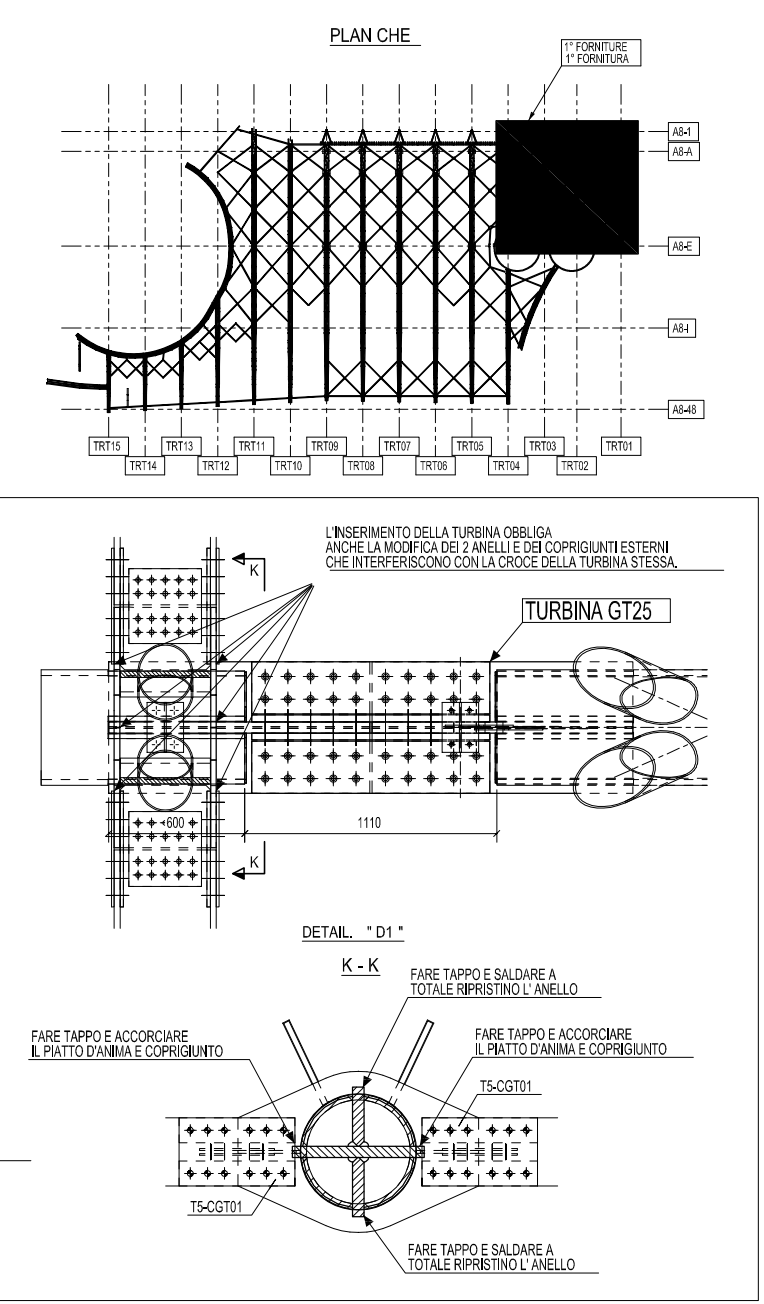

VUE - AB-20/ AB-22 - POUTRE EN TREILLIS N°04
VISTA SU FILO AB-20/ AB-22 - CAPRIATA N°04

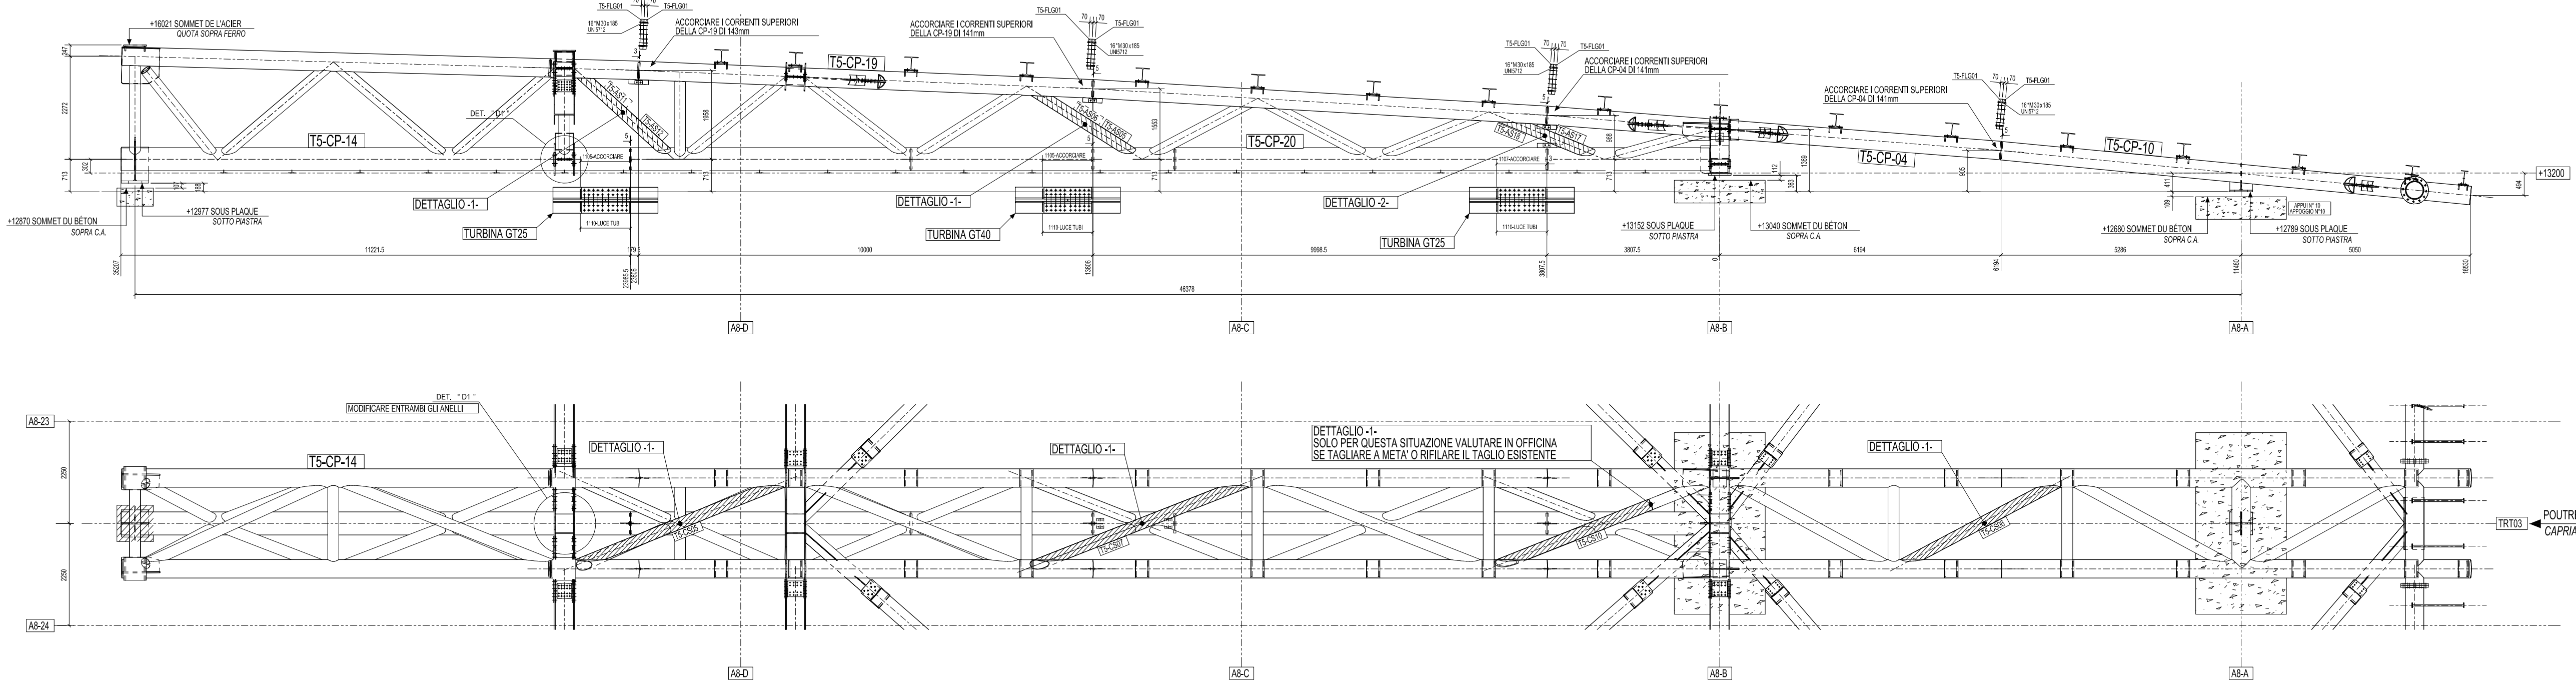