



SECTION C-C

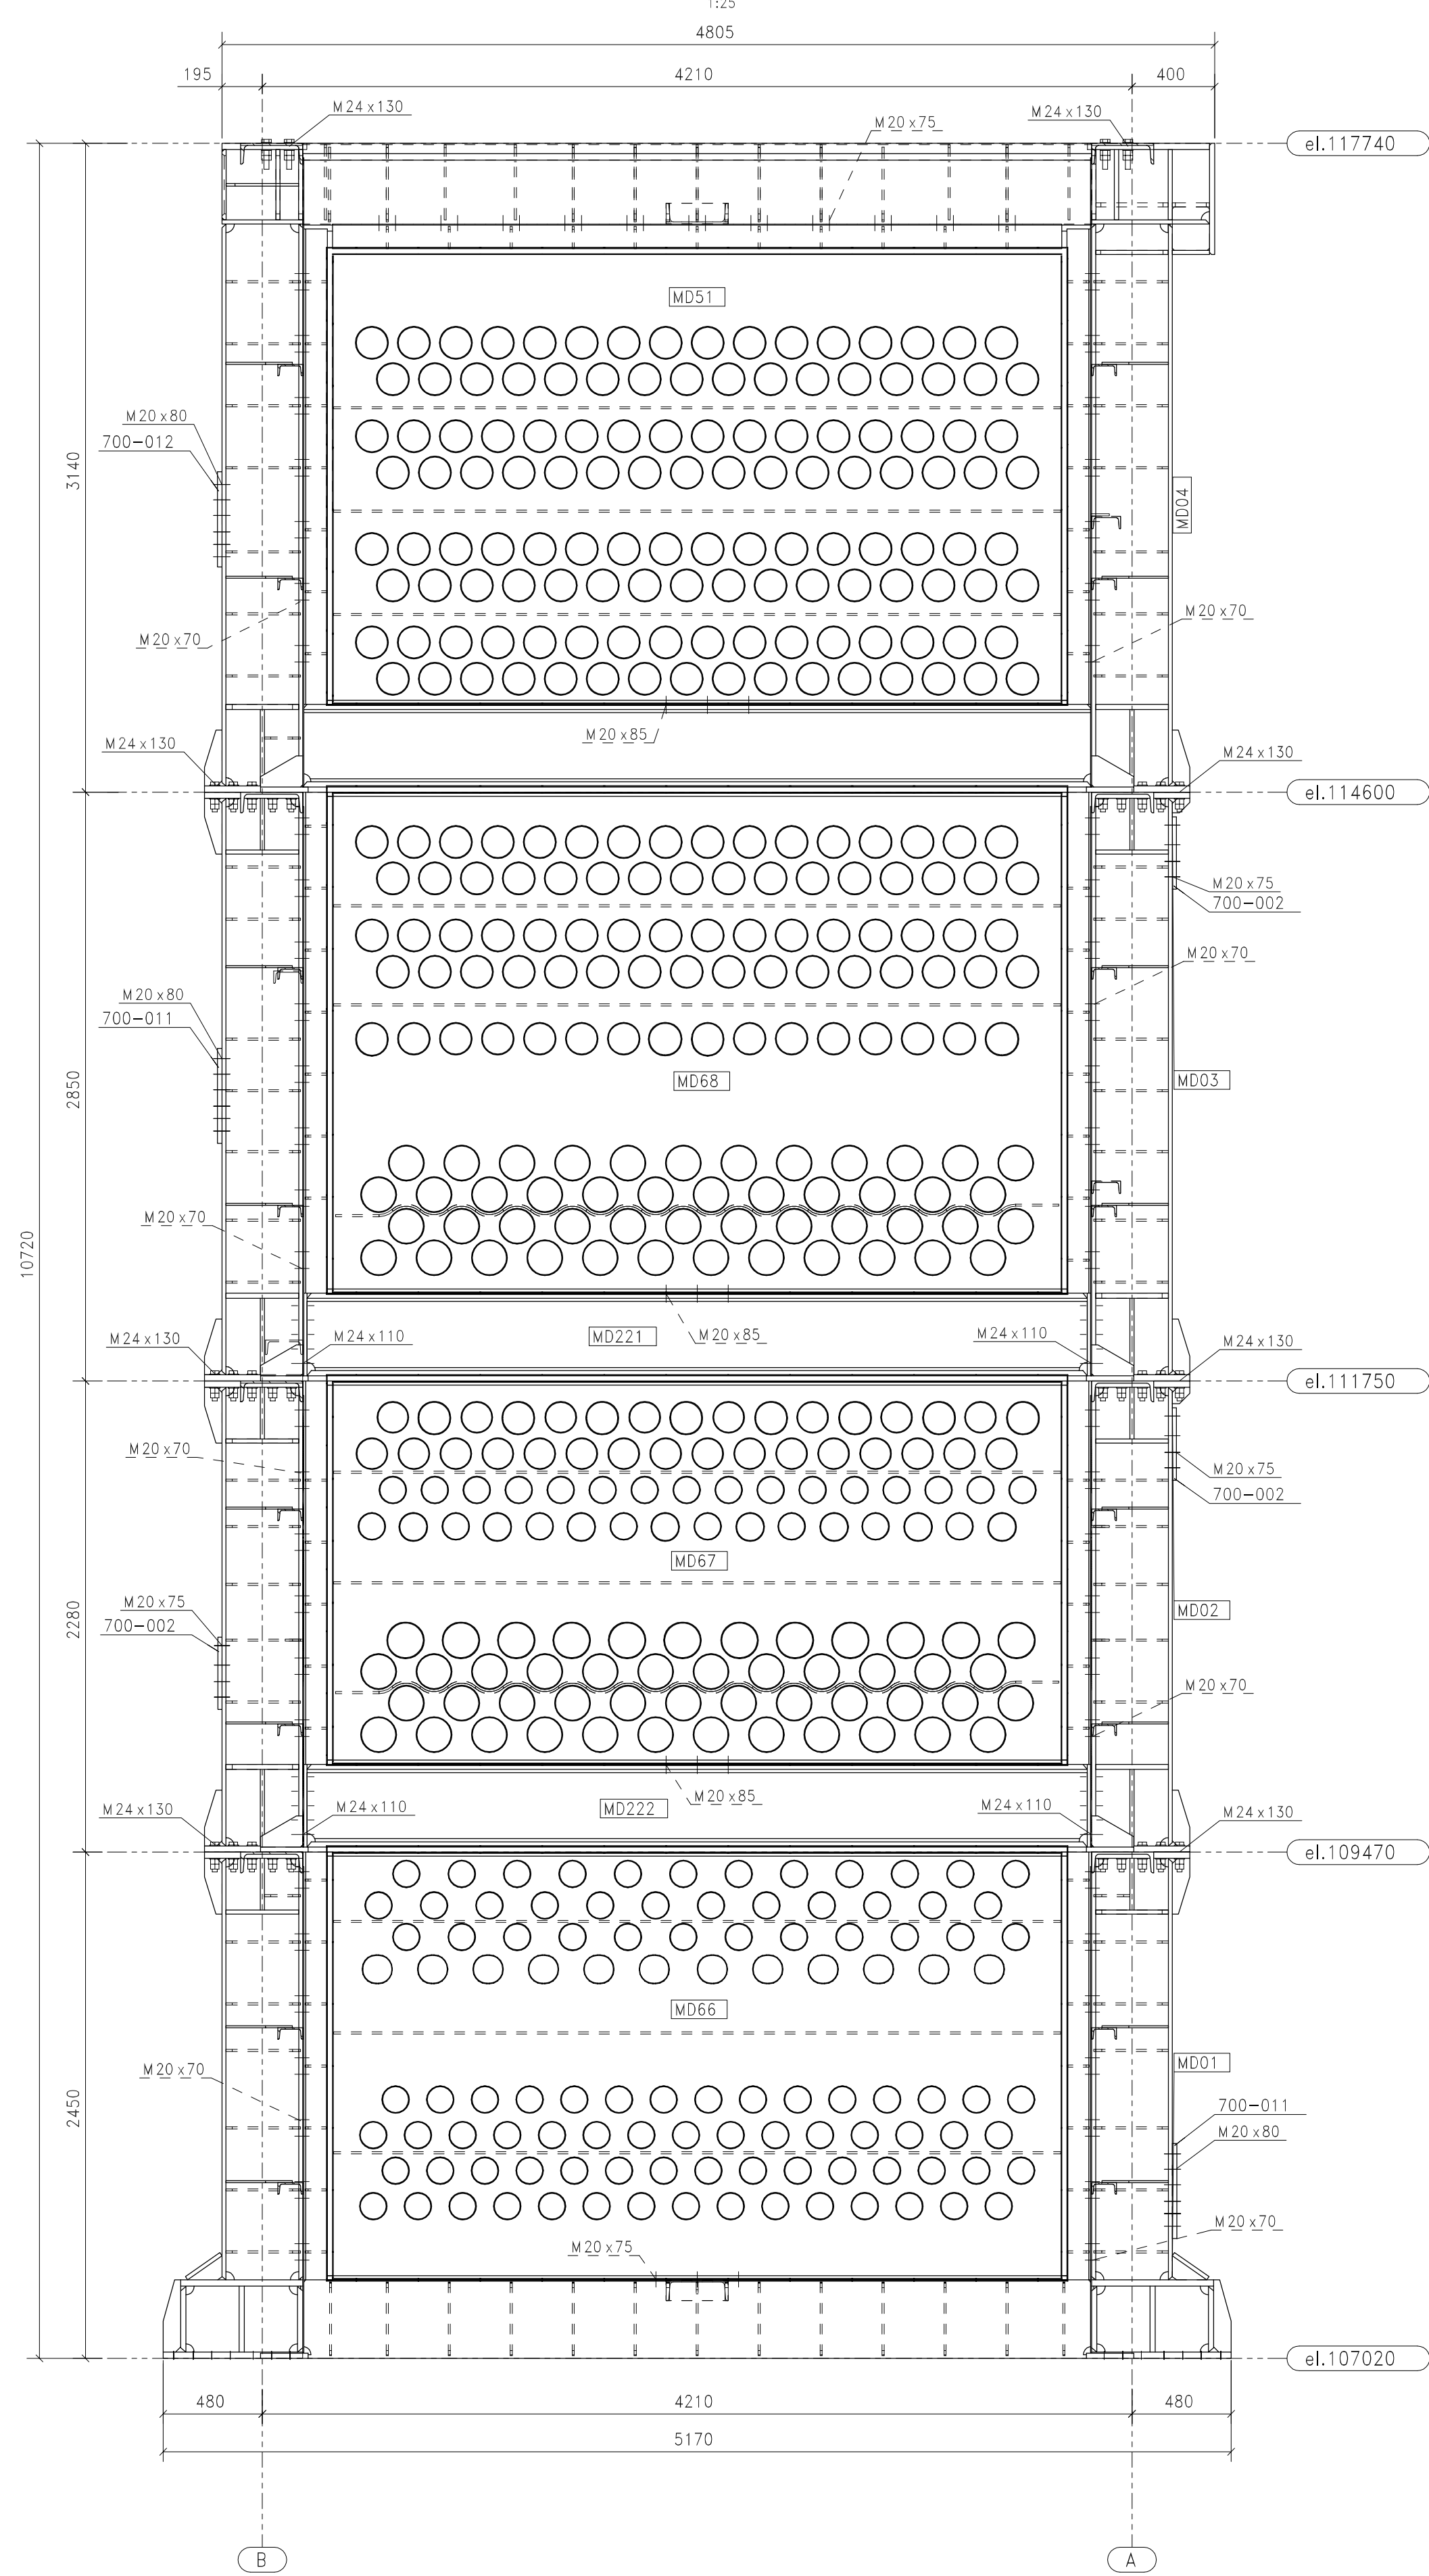

SECTION 2-2

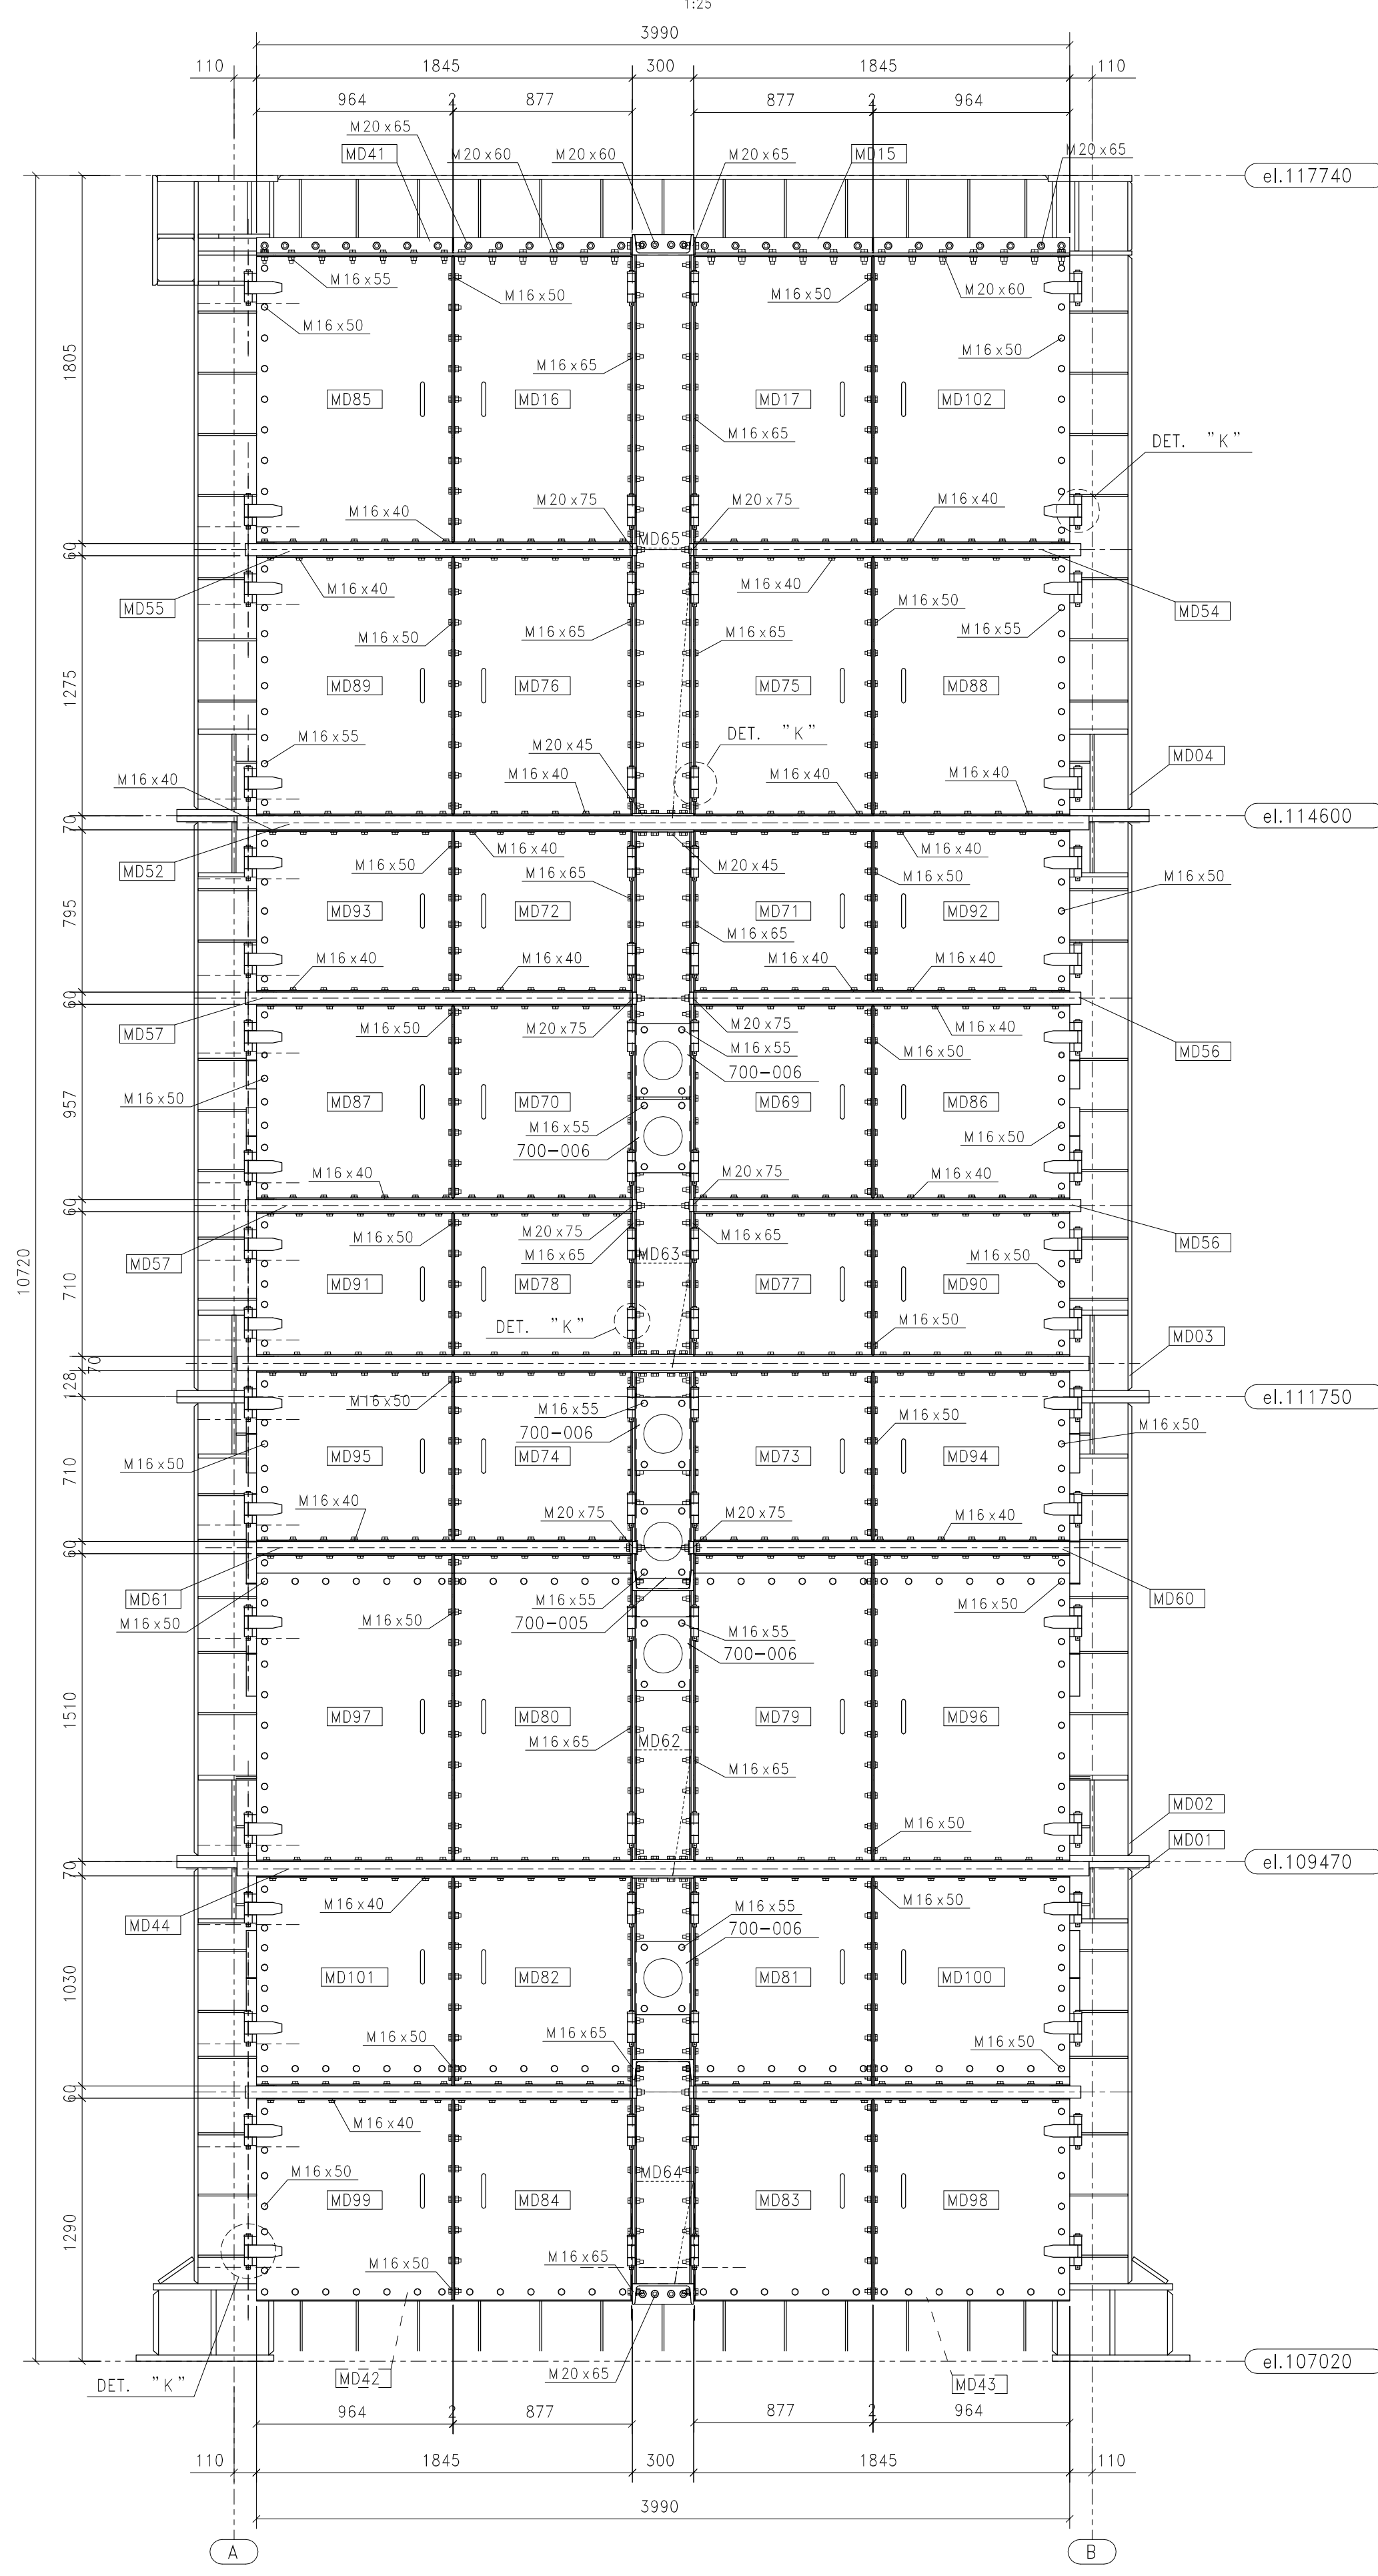

SECTION B-B

